



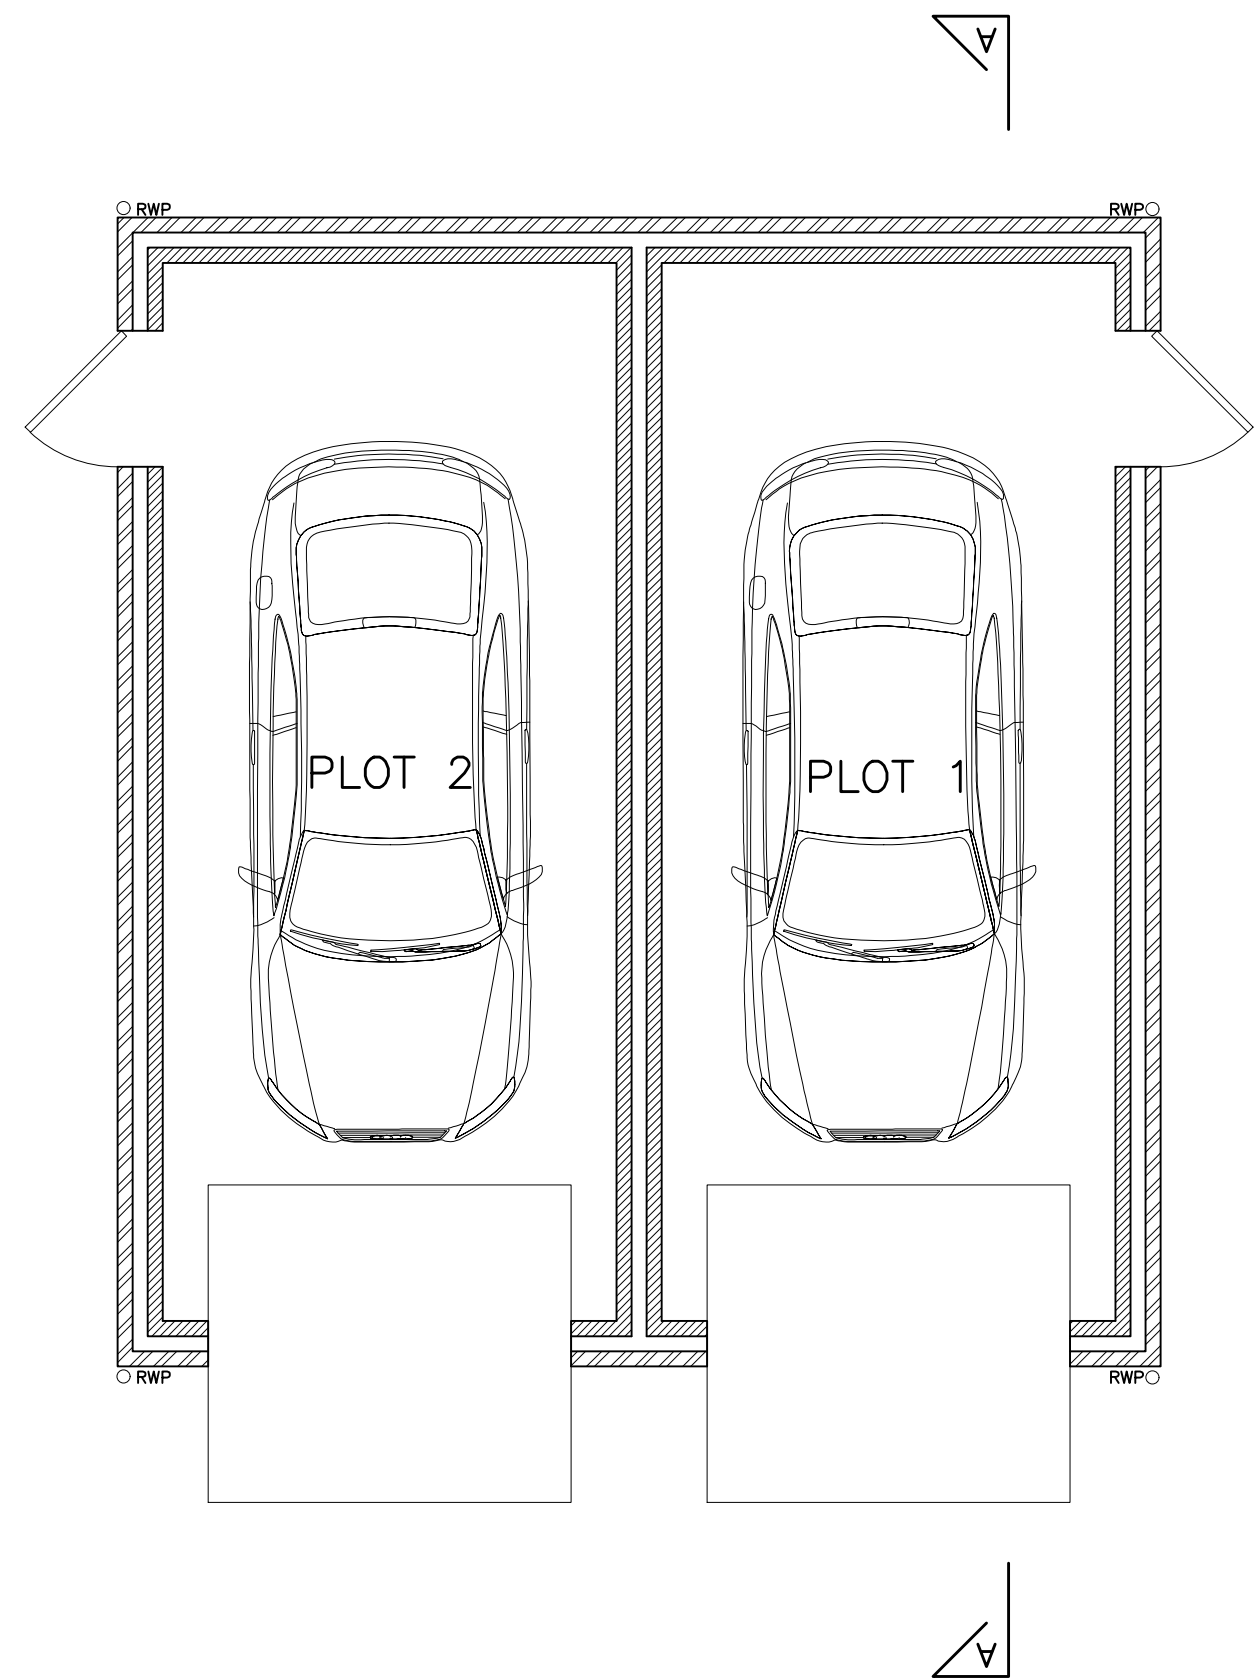

PROPOSED GARAGE PLAN
(1:50)

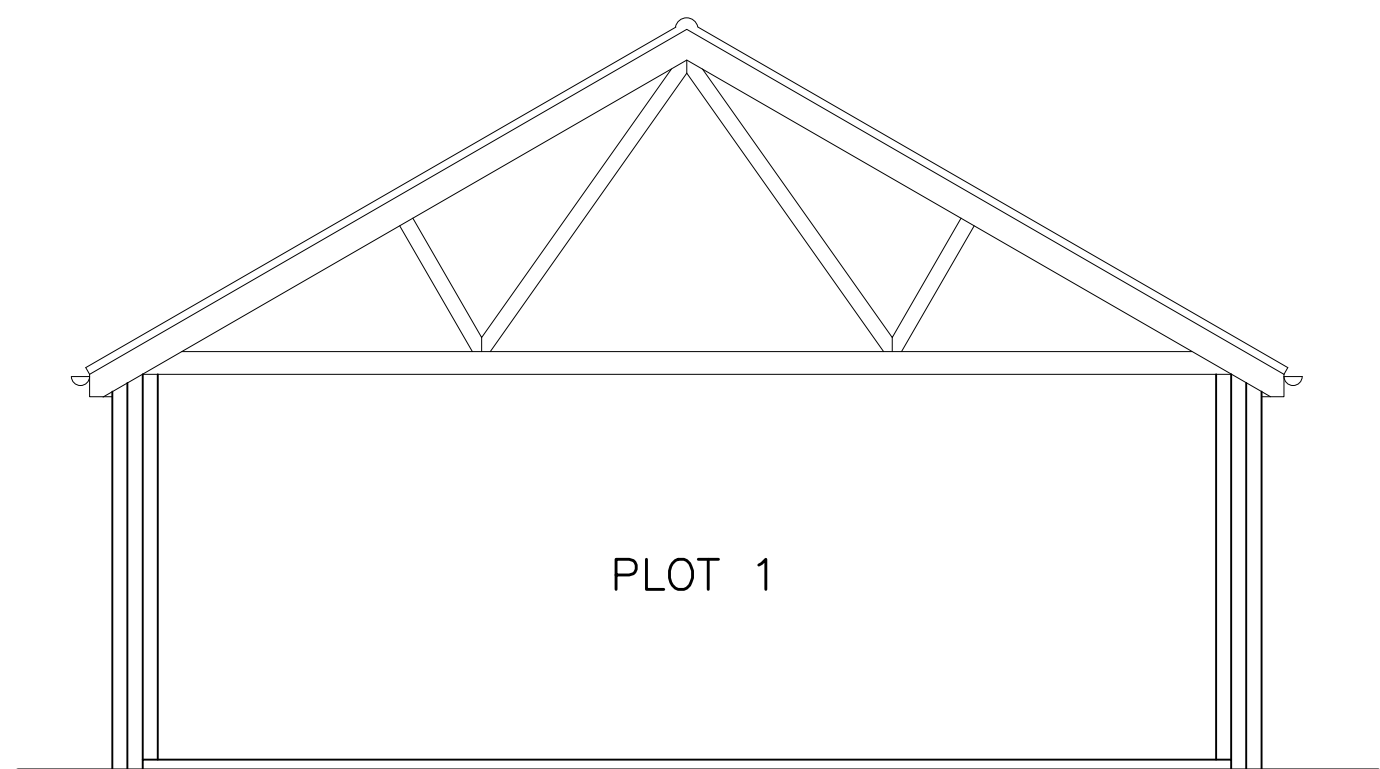


PROPOSED GARAGE SECTION A-A
(1:50)




PROPOSED RHS ELEVATION
(1:50)



PROPOSED LHS ELEVATION
(1:50)

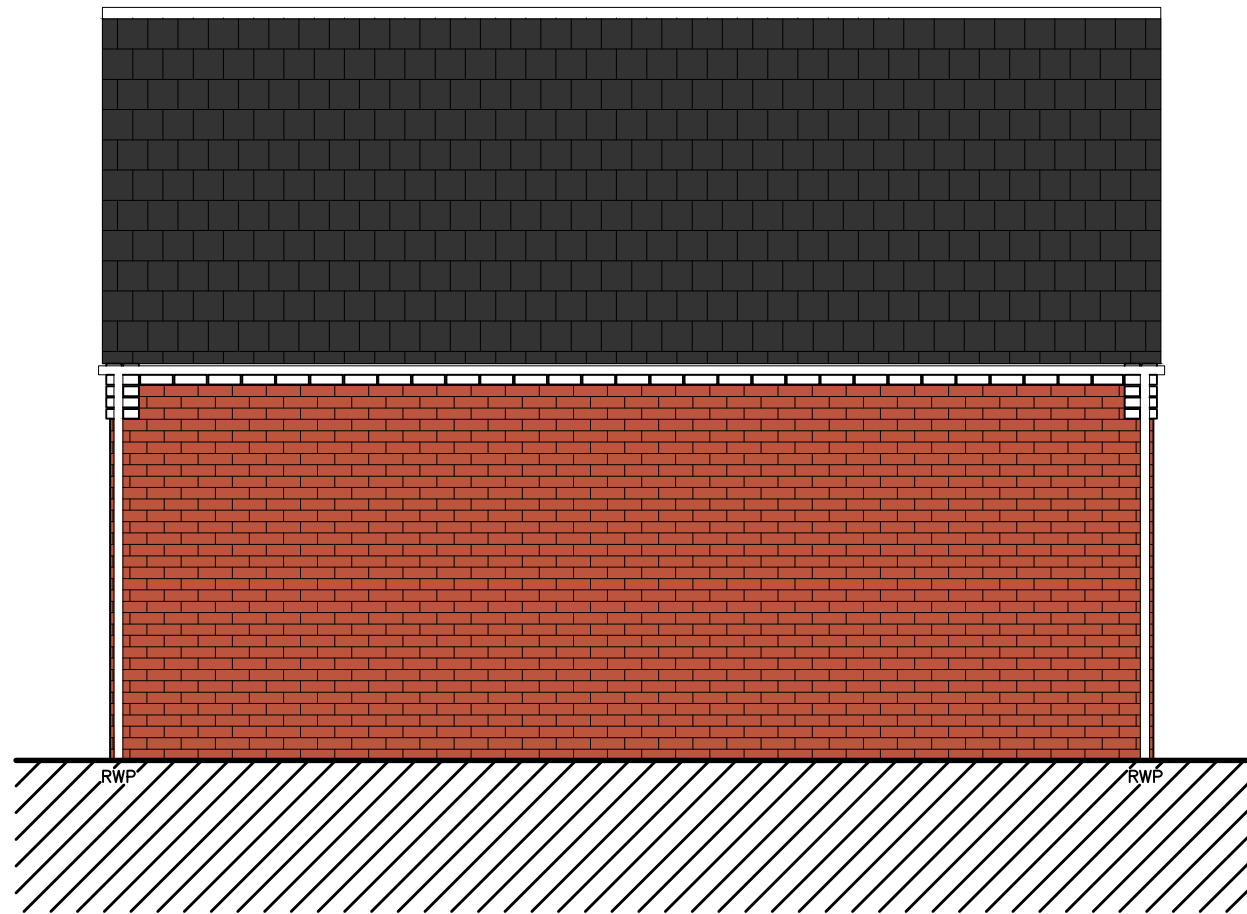

PROPOSED REAR ELEVATION
(1:50)

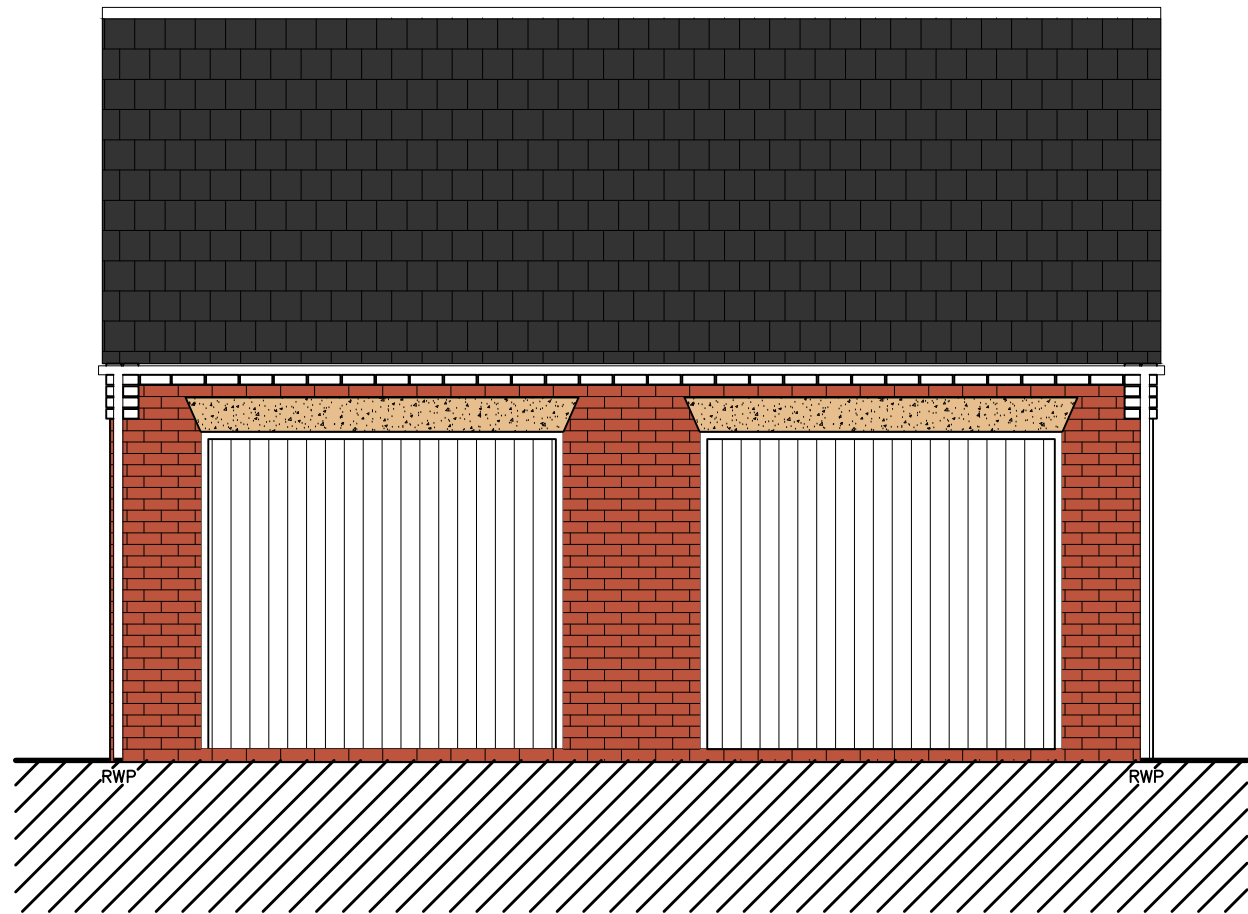

PROPOSED FRONT ELEVATION
(1:50)

Copyright on all drawings prepared by Morton & Hall Consulting Limited is their property. Drawings and designs may not be reproduced in part or in whole without their written permission.
Please read, if in doubt ask. Change nothing without consulting the Engineers.
Contractor to check all dimensions on site before work starts or materials are ordered. If in doubt ask. All dimensions are in mm unless stated otherwise.
Where materials, products and workmanship are not fully specified they are to be of the standard appropriate to the works and suitable for the purpose stated in or reasonably to be inferred from the drawings and specification. All work to be in accordance with good building practice and BS 8000 to the extent that the recommendations define the quality of the finished work. Materials products and workmanship to comply with all British Standards and EOTA standards with, where appropriate, BS or EC marks.
All products and materials to be handled, stored, prepared and used or fixed in accordance with the manufacturers current recommendations.
The contractor is to arrange inspections of the works by the BCO (or NHBC) as required by the Building Regulations and is to obtain completion certificate and forward to the Engineer
All finishes, insulation and damp-proofing to architect's details

PROPOSED MATERIALS:

BRICKS: FORTERRA HAMPTON
RURAL BLEND

TILES: MARLEY MODERN
INTERLOCKING
CONCRETE TILE-GREY

JOINERY: WHITE UPVC

A	DIMS REMOVED	OCT 2023
	REVISIONS	DATE

 MORTON & HALL CONSULTING LIMITED CONSULTING STRUCTURAL ENGINEERS 1 Gordon Avenue, March, Cambridgeshire, PE15 8AJ Tel: 01354 655454 Fax: 01354 660467 E-mail: info@mortonandhall.co.uk Website: www.mortonconsultingengineers.co.uk LABC Fenland District Council Building Design Awards winner Building Excellence in Fenland CLIENT J.M.Builds Ltd. PROJECT Land South Of 37A Westfield Road, Manea Cambridgeshire PE15 0LS TITLE PLOT 1 & 2 Proposed Garage Plans, Elevations & Section DRAWN G.Boreham CHECKED DATE Sep 2022 SCALE As Shown DATE OF ISSUE DRAWING NUMBER H8186/05_A	
---	--