




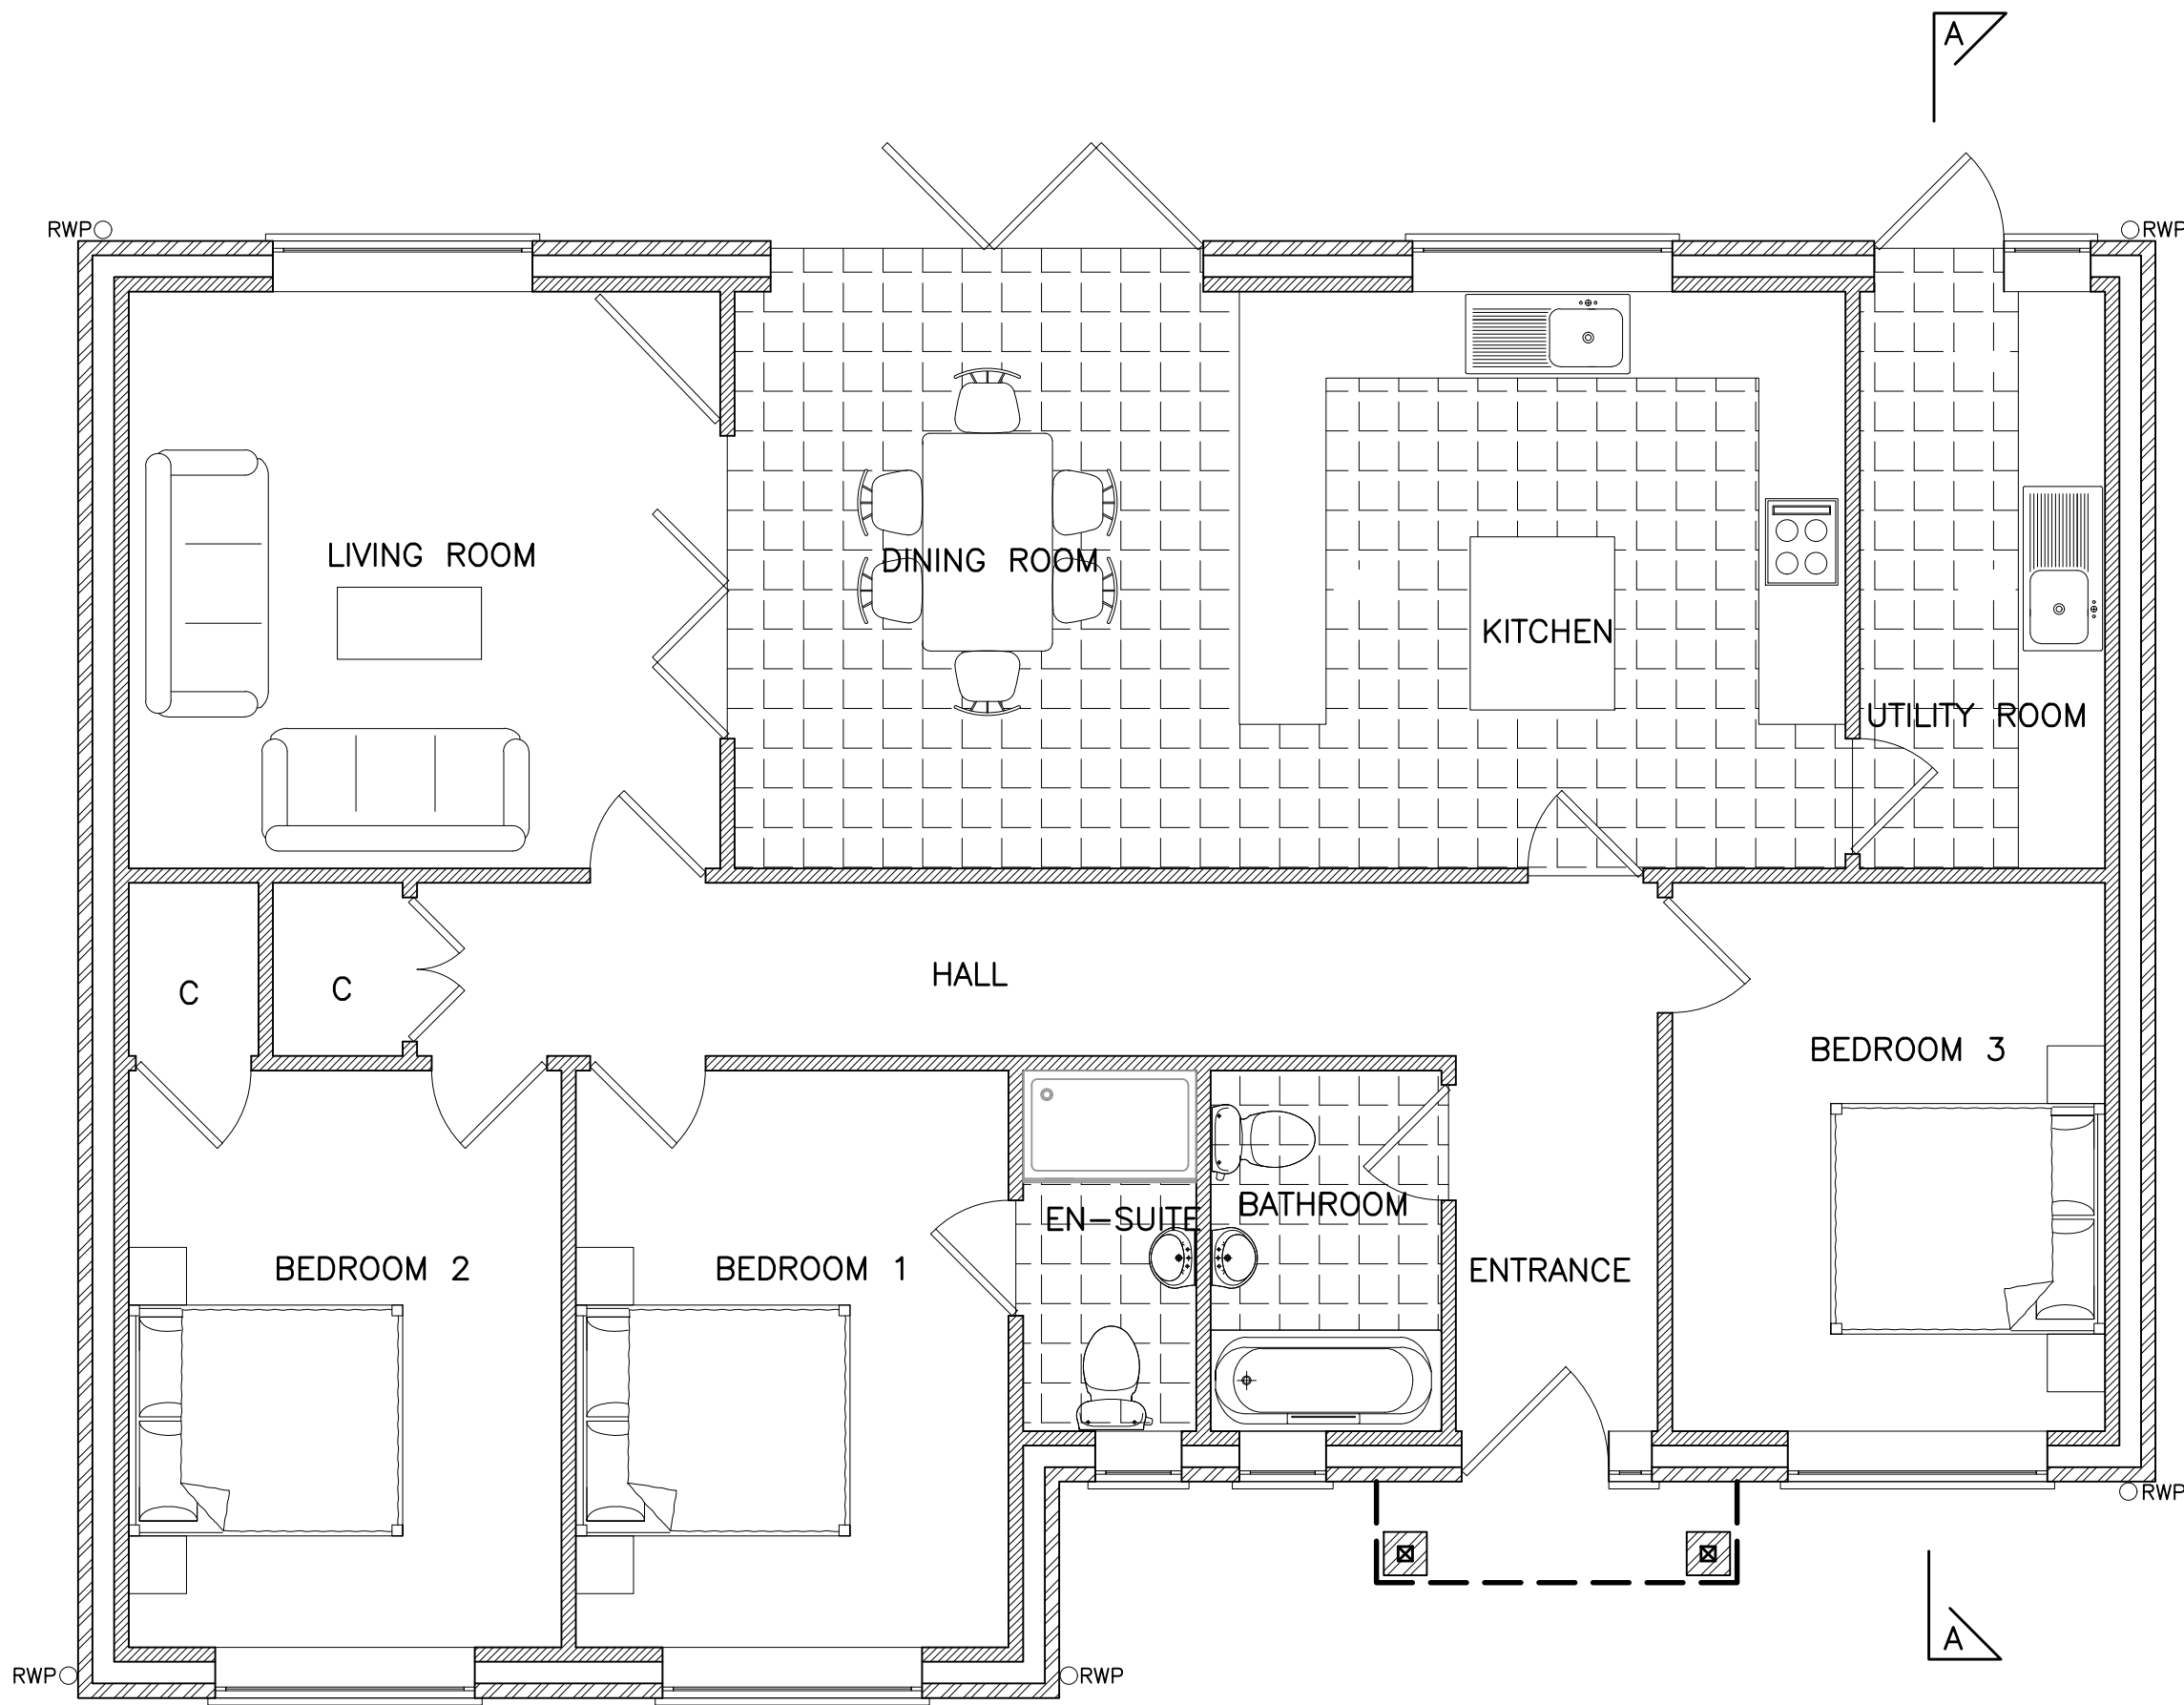


PROPOSED GROUND FLOOR PLAN
(1:50)

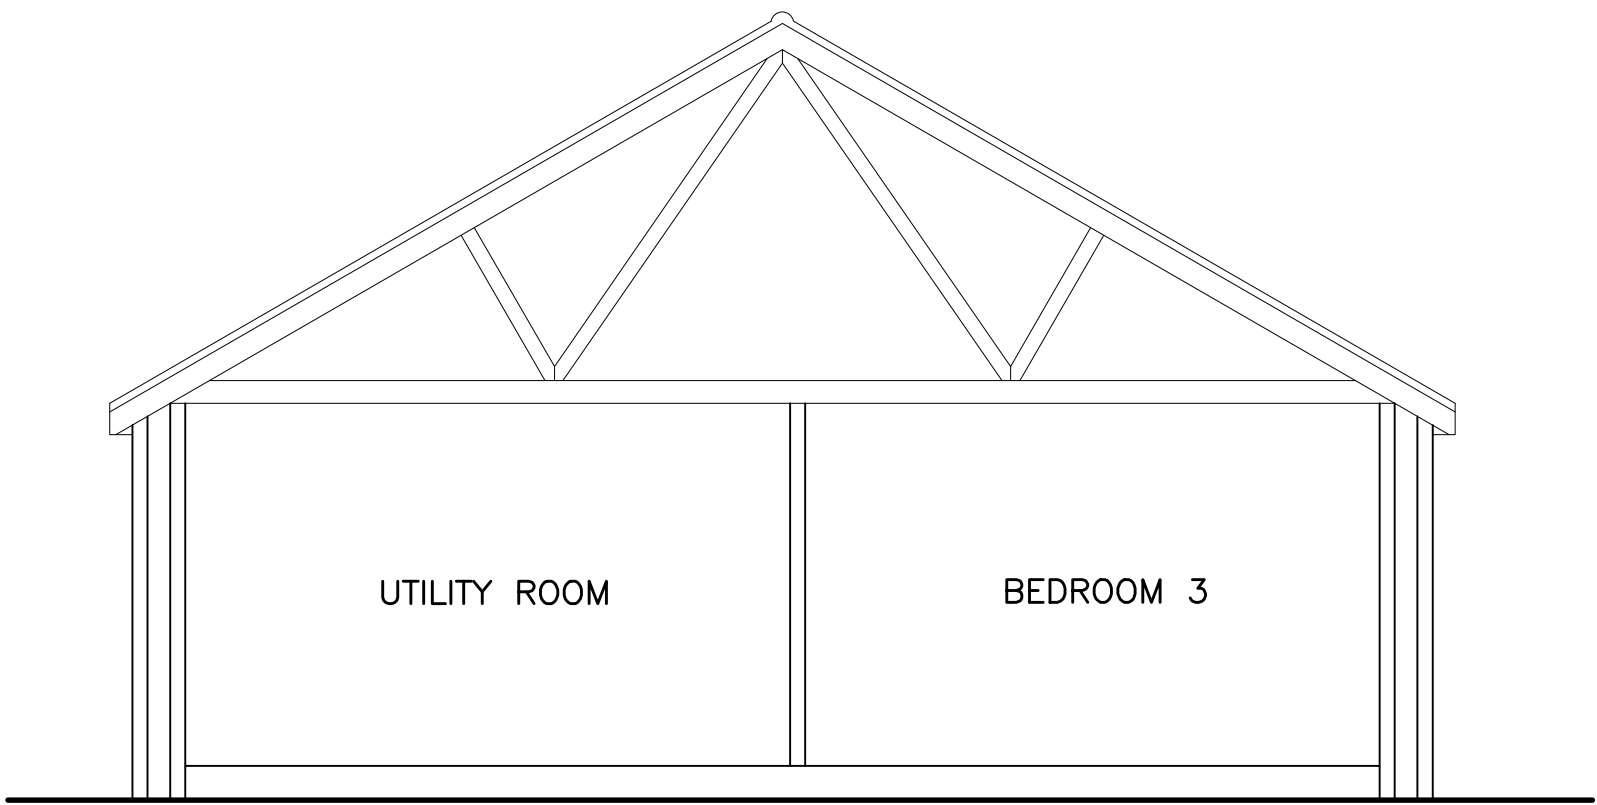


PROPOSED SECTION A-A
(1:50)

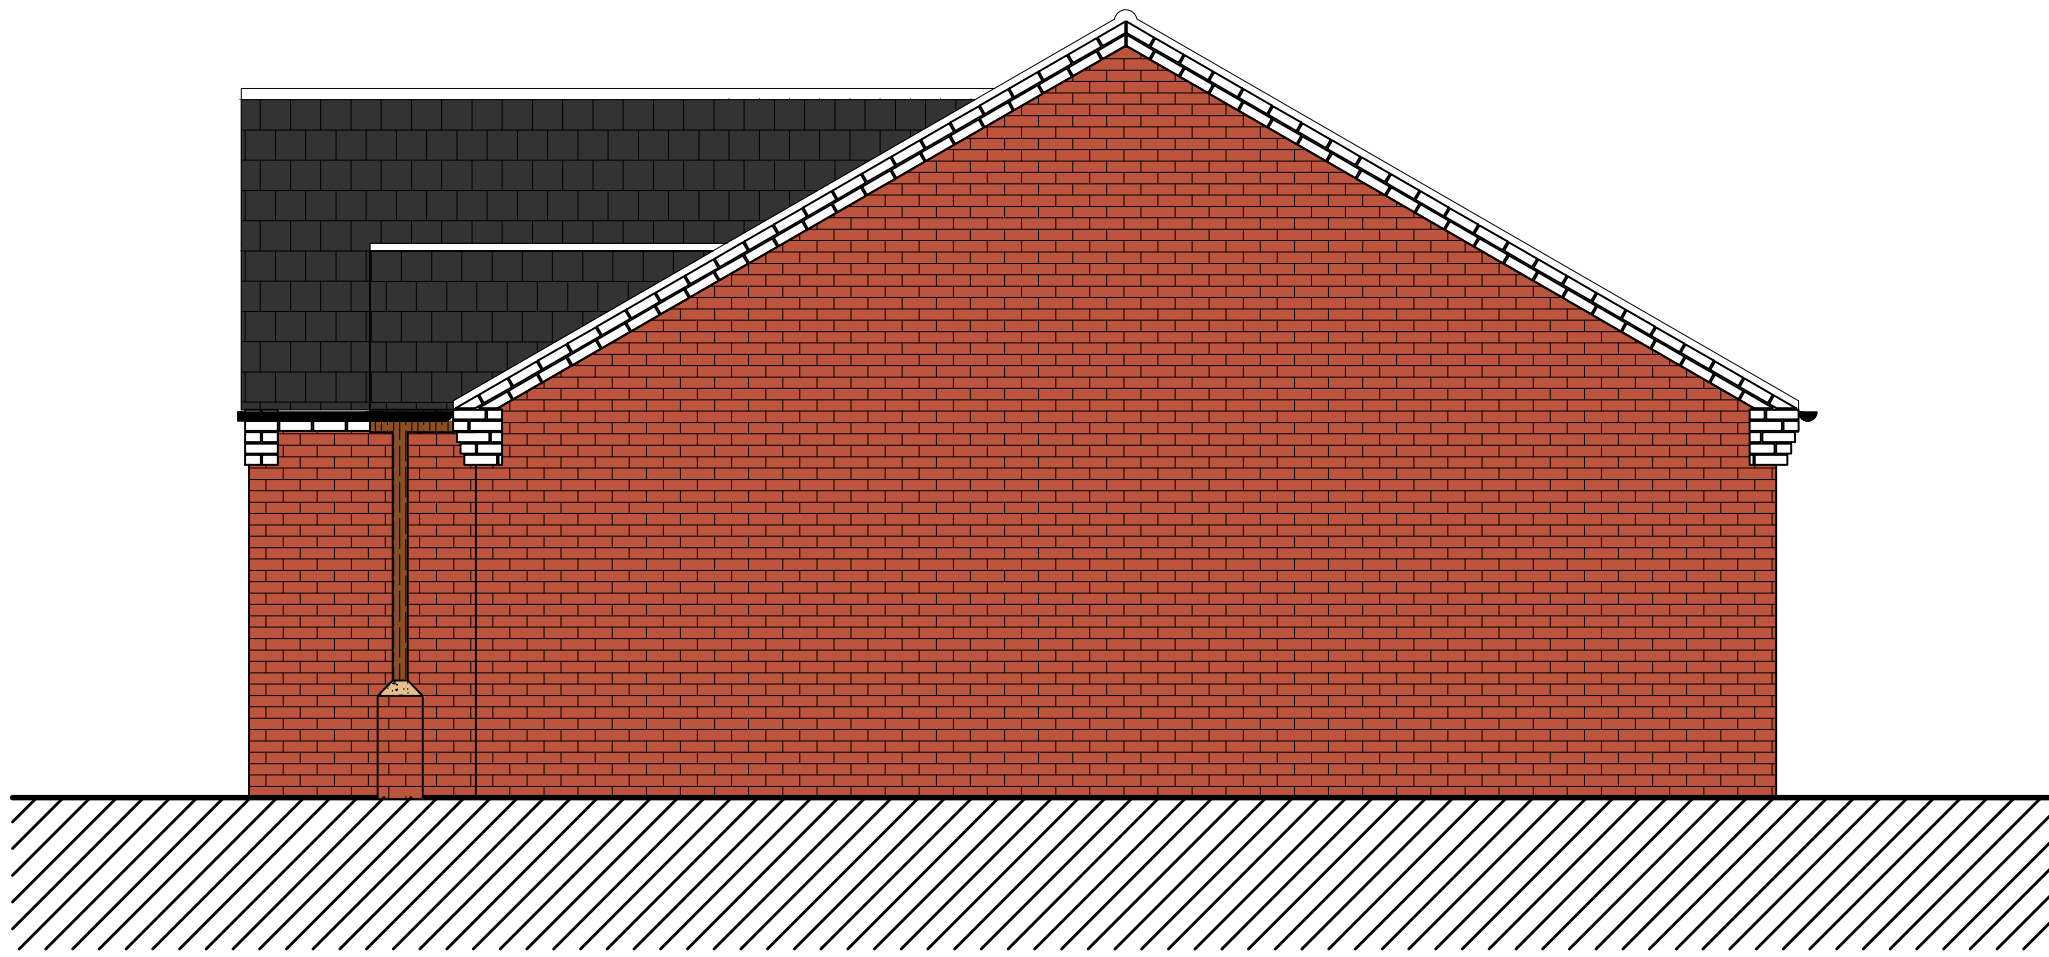


PROPOSED RHS ELEVATION
(1:50)

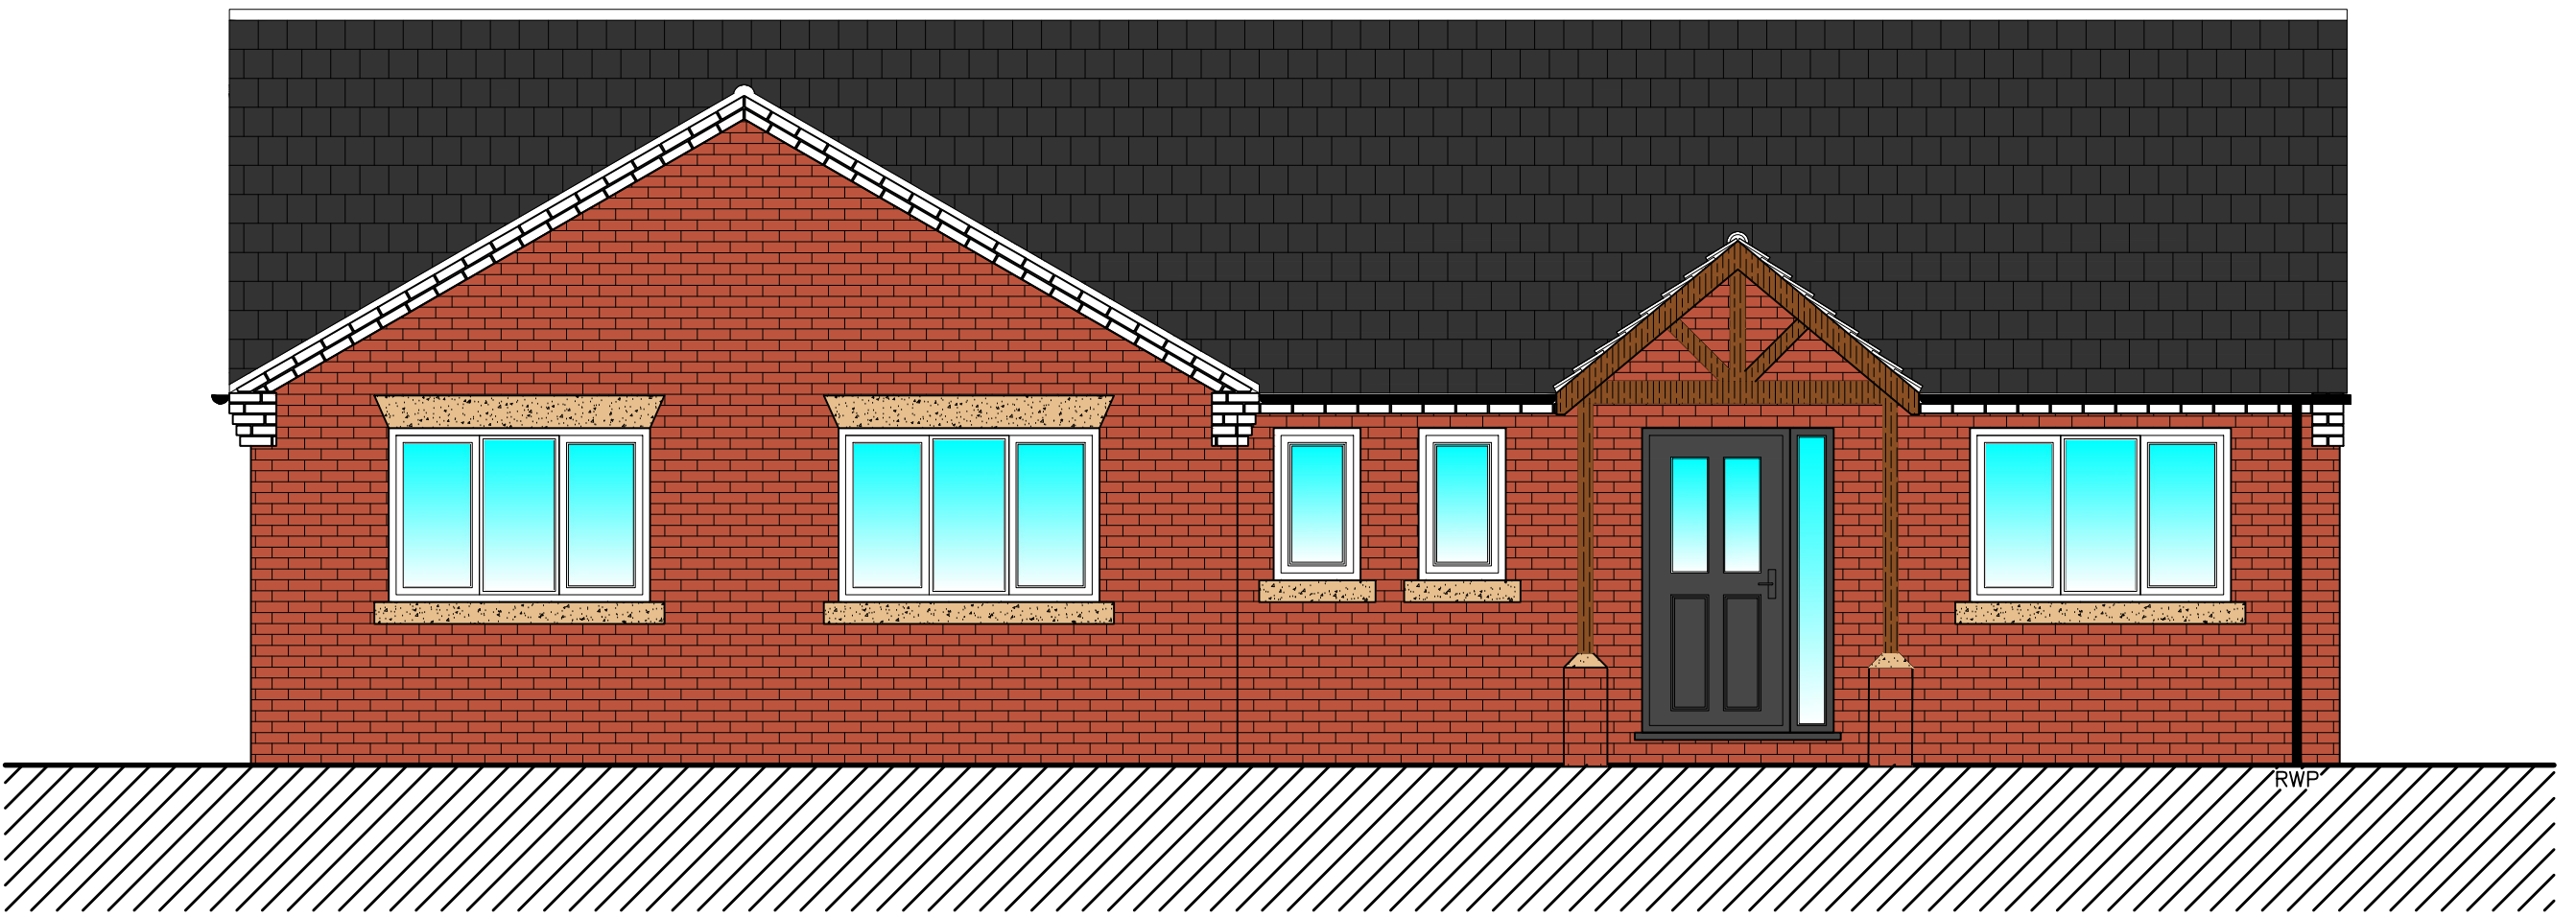

PROPOSED FRONT ELEVATION
(1:50)

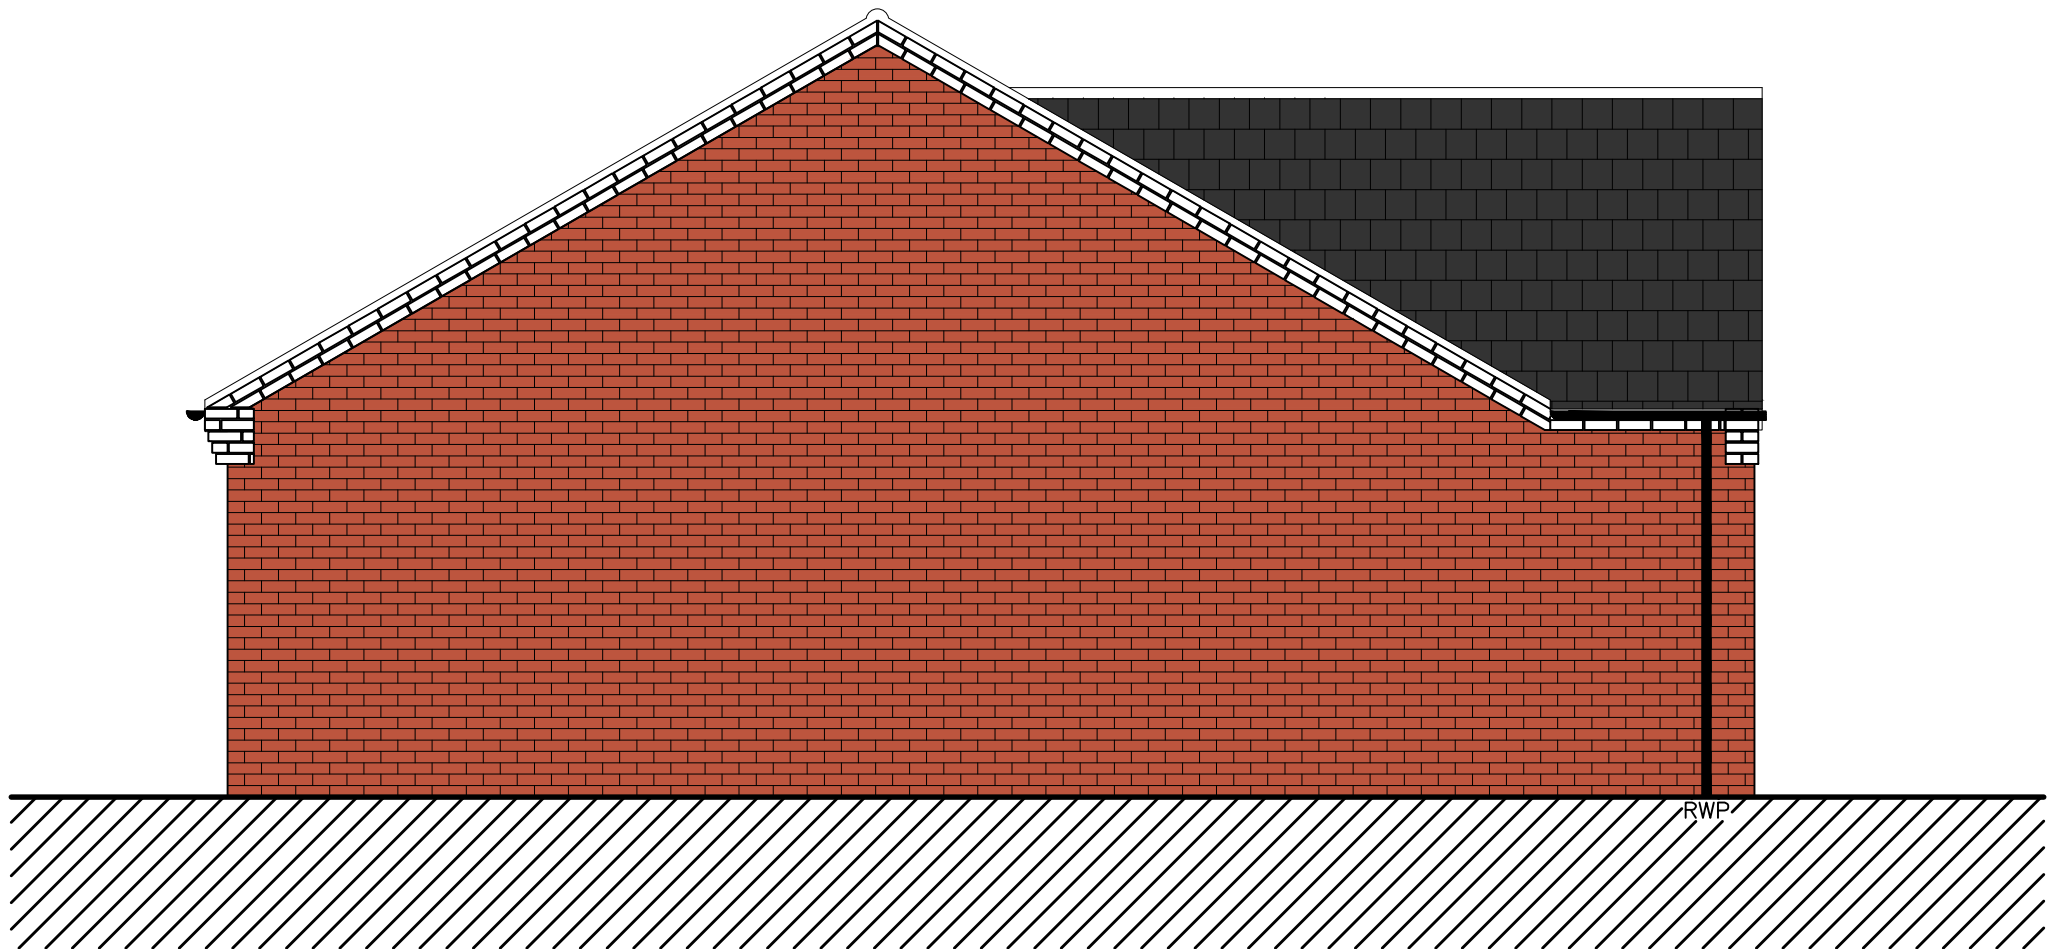

PROPOSED LHS ELEVATION
(1:50)

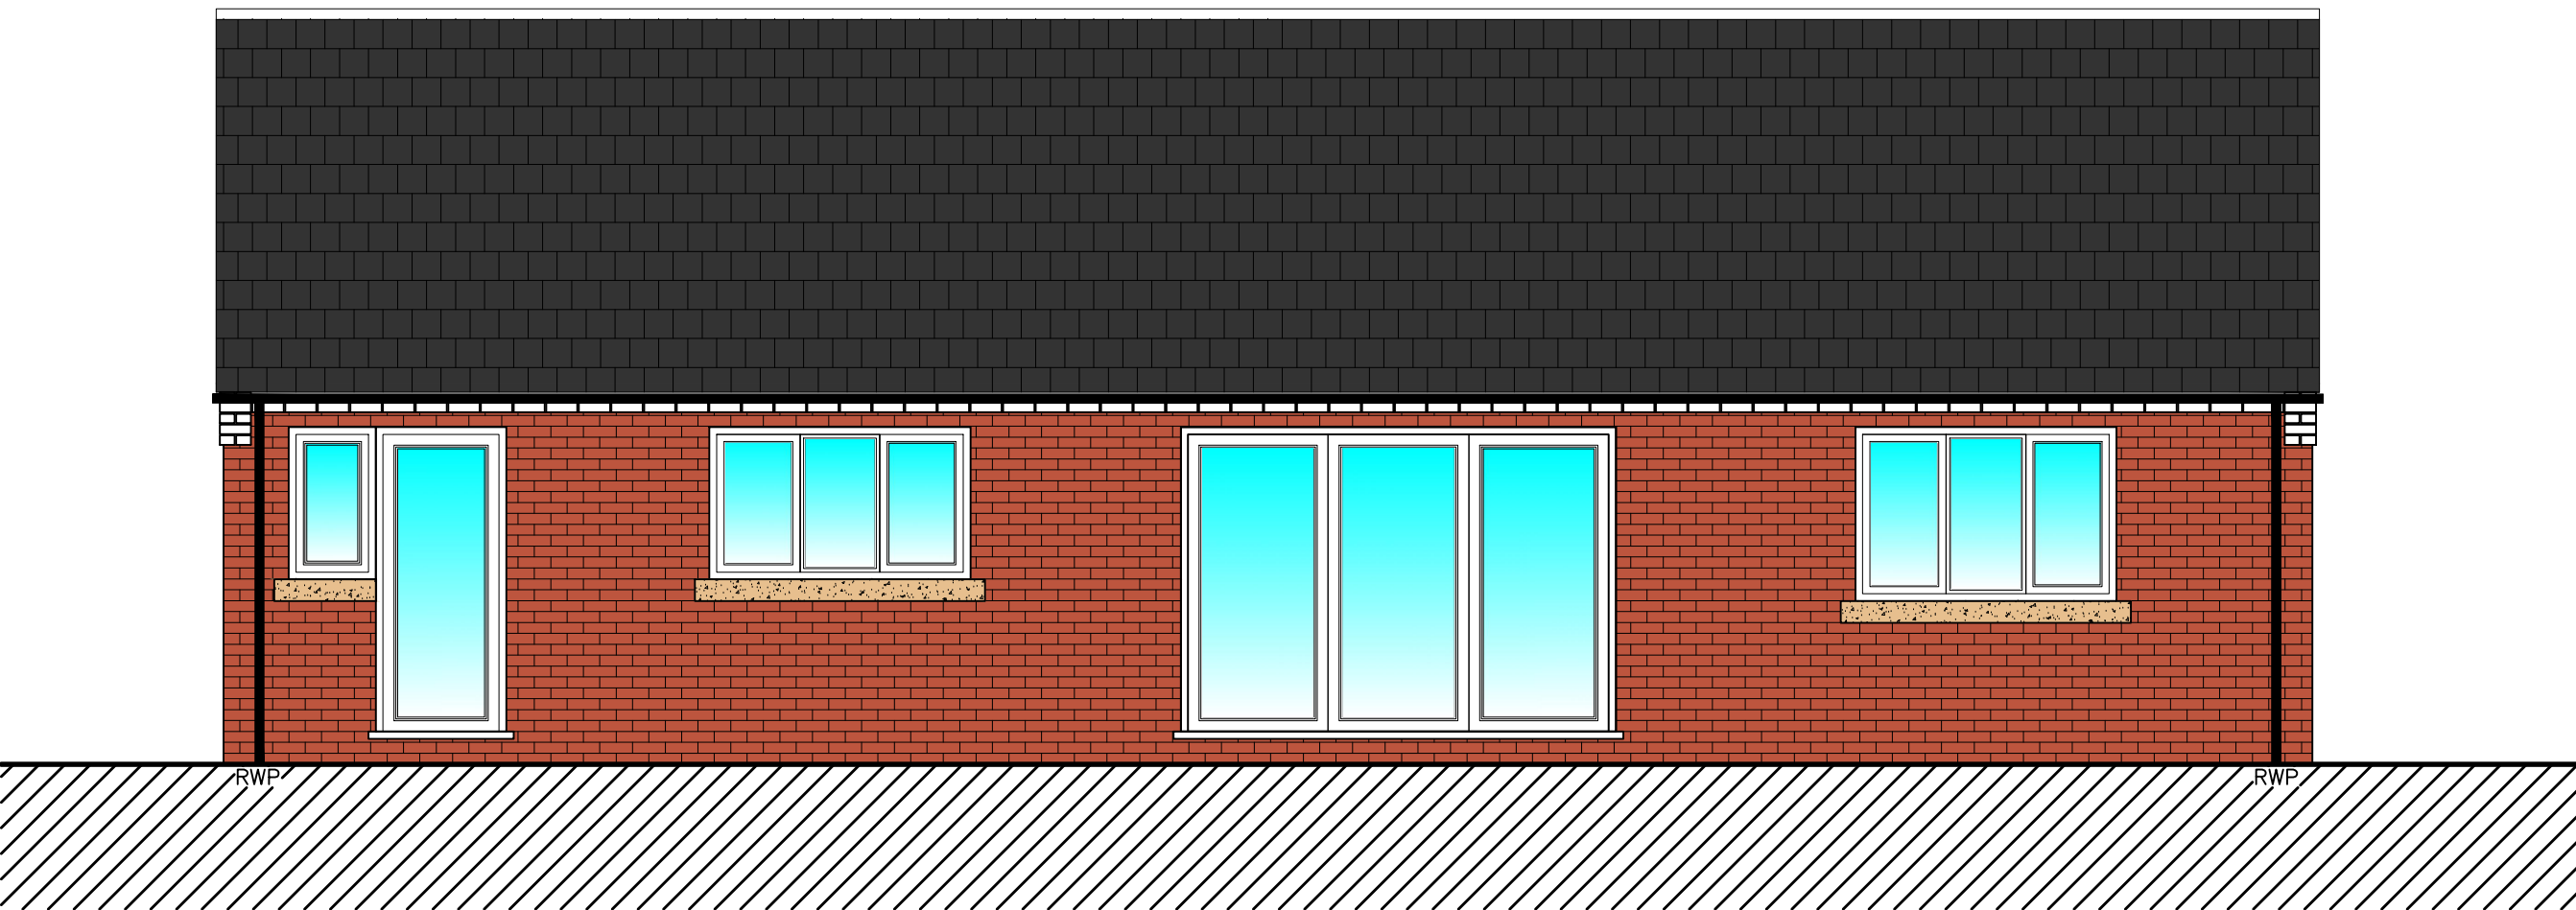

PROPOSED REAR ELEVATION
(1:50)

Copyright on all drawings prepared by Morton & Hall Consulting Limited is their property. Drawings and designs may not be reproduced in part or in whole without their written permission.
Please read, if in doubt ask. Change nothing without consulting the Engineers.
Contractor to check all dimensions on site before work starts or materials are ordered. If in doubt ask. All dimensions are in mm unless stated otherwise.
Where materials, products and workmanship are not fully specified they are to be of the standard appropriate to the works and suitable for the purpose stated in or reasonably to be inferred from the drawings and specification. All work to be in accordance with good building practice and BS 8000 to the extent that the recommendations define the quality of the finished work. Materials products and workmanship to comply with all British Standards and EOTA standards with, where appropriate, BS or EC marks.
All products and materials to be handled, stored, prepared and used or fixed in accordance with the manufacturers current recommendations.
The contractor is to arrange inspections of the works by the BCO (or NHBC) as required by the Building Regulations and is to obtain completion certificate and forward to the Engineer
All finishes, insulation and damp-proofing to architect's details

PROPOSED MATERIALS:

BRICKS: FORTERRA HAMPTON
RURAL BLEND

TILES: MARLEY MODERN
INTERLOCKING
CONCRETE TILE-GREY

JOINERY: WHITE UPVC WITH
GREY FRONT DOOR

C
B
A
DIMS REMOVED
CLIENTS CHANGES
CLIENTS CHANGES

OCT 2023
SEP 2022
SEP 2022

REVISIONS
DATE

MORTON & HALL

CONSULTING LIMITED

CONSULTING STRUCTURAL ENGINEERS

1 Gordon Avenue,
March,
Cambridgeshire,
PE15 8AJ

Tel: 01354 655454.
Fax: 01354 660467
E-mail: info@mortonandhall.co.uk
Website: www.mortonconsultingengineers.co.uk

LABC

Fenland District Council

Building Design Awards

winner

Building Excellence in Fenland

CLIENT
J.M.Builds Ltd.

PROJECT
Land South Of 37A
Westfield Road, Manea
Cambridgehsire
PE15 0LS

TITLE
PLOT 3
Proposed Plans, Elevations
& Section

DRAWN G.Boreham	DATE OF ISSUE
CHECKED	
DATE Sep 2022	DRAWING NUMBER H8186/07
SCALE As Shown	