




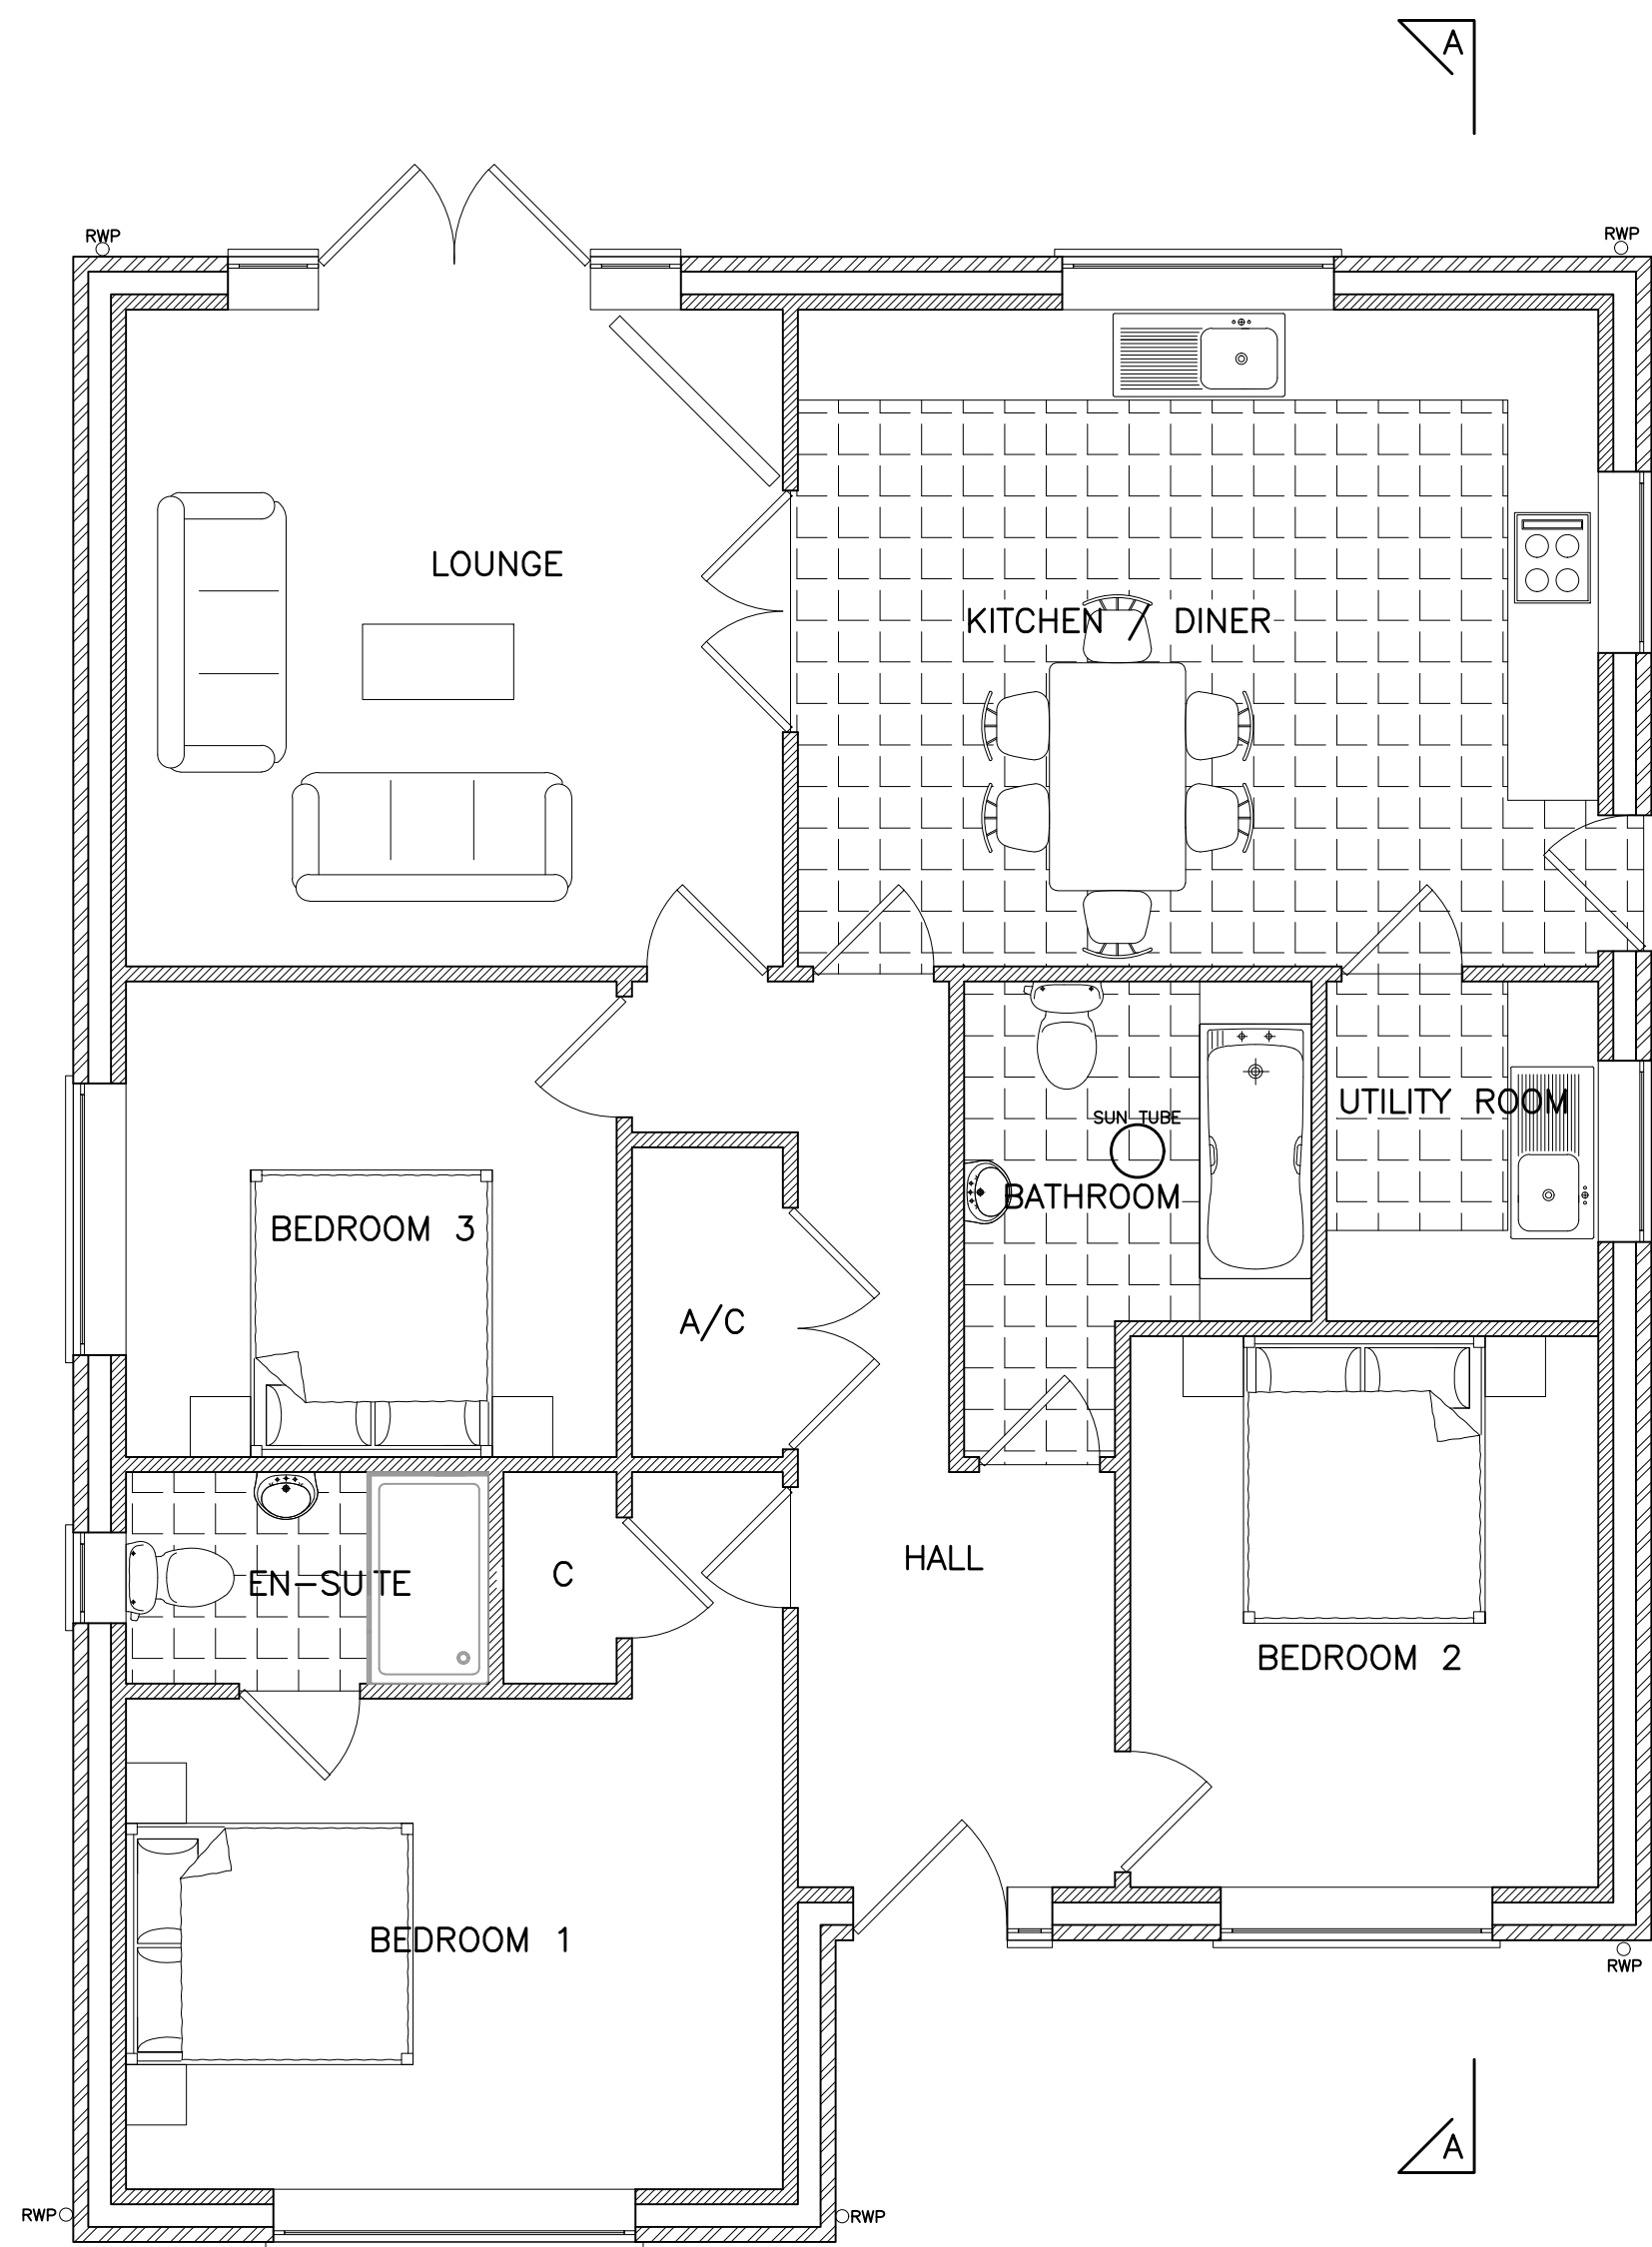

PROPOSED GROUND FLOOR PLAN
(1:50)

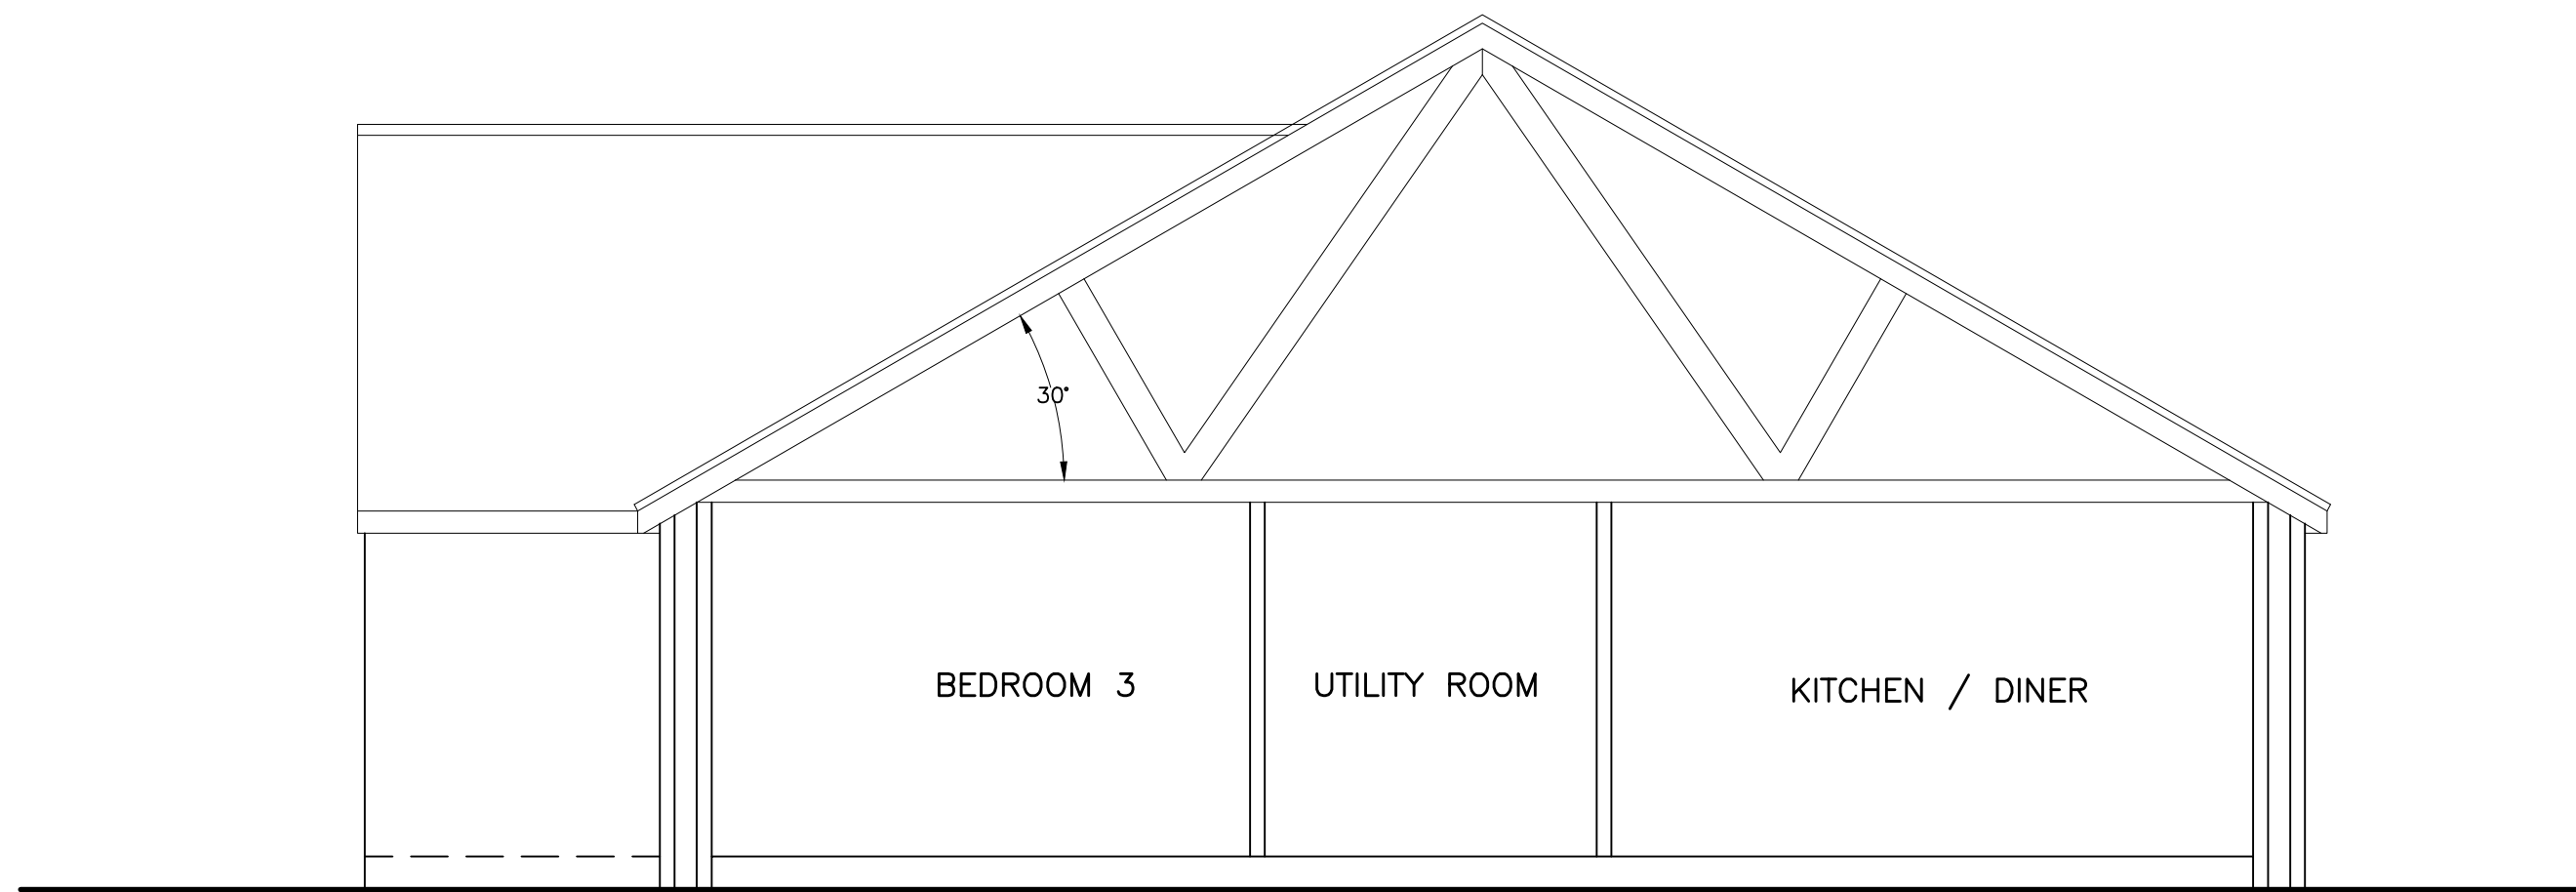

PROPOSED SECTION A-A (1:50)

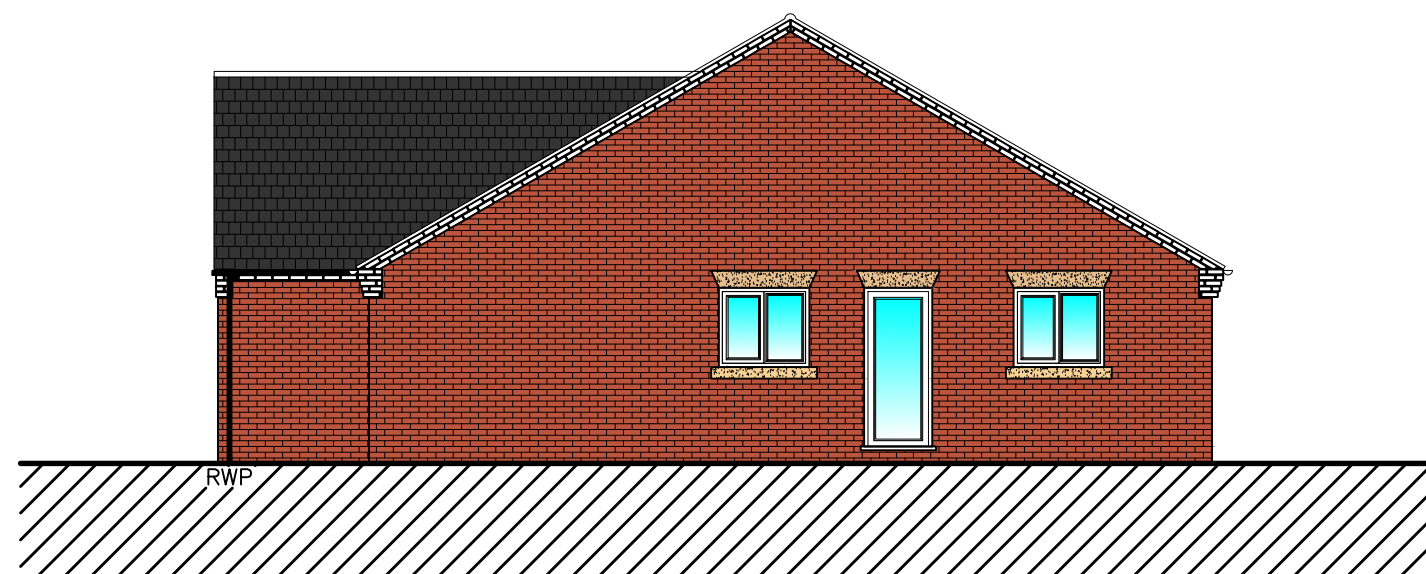

PROPOSED LHS ELEVATION
(1:100)



PROPOSED RHS ELEVATION
(1:100)



PROPOSED FRONT ELEVATION
(1:50)



PROPOSED REAR ELEVATION
(1:50)


Copyright on all drawings prepared by Morton & Hall Consulting Limited is their property. Drawings and designs may not be reproduced in part or in whole without their written permission.
Please read, if in doubt ask. Change nothing without consulting the Engineers.
Contractor to check all dimensions on site before work starts or materials are ordered. If in doubt ask. All dimensions are in mm unless stated otherwise.
Where materials, products and workmanship are not fully specified they are to be of the standard appropriate to the works and suitable for the purpose stated in or reasonably to be inferred from the drawings and specification. All work to be in accordance with good building practice and BS 8000 to the extent that the recommendations define the quality of the finished work. Materials products and workmanship to comply with all British Standards and EOTA standards with, where appropriate, BS or EC marks.
All products and materials to be handled, stored, prepared and used or fixed in accordance with the manufacturers current recommendations.
The contractor is to arrange inspections of the works by the BCO (or NHBC) as required by the Building Regulations and is to obtain completion certificate and forward to the Engineer
All finishes, insulation and damp-proofing to architect's details

PROPOSED MATERIALS:

BRICKS: FORTERRA HAMPTON
RURAL BLEND

TILES: MARLEY MODERN
INTERLOCKING
CONCRETE TILE-GREY

JOINERY: WHITE UPVC WITH
GREY FRONT DOOR

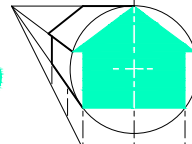D C B A	DIMS REMOVED PLANNERS CHANGES CLIENTS CHANGES CLIENTS CHANGES	OCT 2023 APR 2023 FEB 2023 DEC 2022
REVISIONS		DATE
MORTON & HALL CONSULTING LIMITED CONSULTING STRUCTURAL ENGINEERS 1 Gordon Avenue, March, Cambridgeshire, PE15 8AJ Tel: 01354 655454 Fax: 01354 660467 E-mail: info@mortonandhall.co.uk Website: www.mortonconsultingengineers.co.uk  Fenland District Council  Building Design Awards Building Excellence in Fenland 		
CLIENT	THE BUILDING EXCELLENCE AWARD winner	
PROJECT	Land South Of 37A Westfield Road, Manea Cambridgeshire PE15 0LS	
TITLE	PLOT 4 Proposed Plan, Elevations & Section	
DRAWN G.Boreham		DATE OF ISSUE
CHECKED		
DATE Nov 2022		DRAWING NUMBER H8186/109
SCALE As Shown		D