
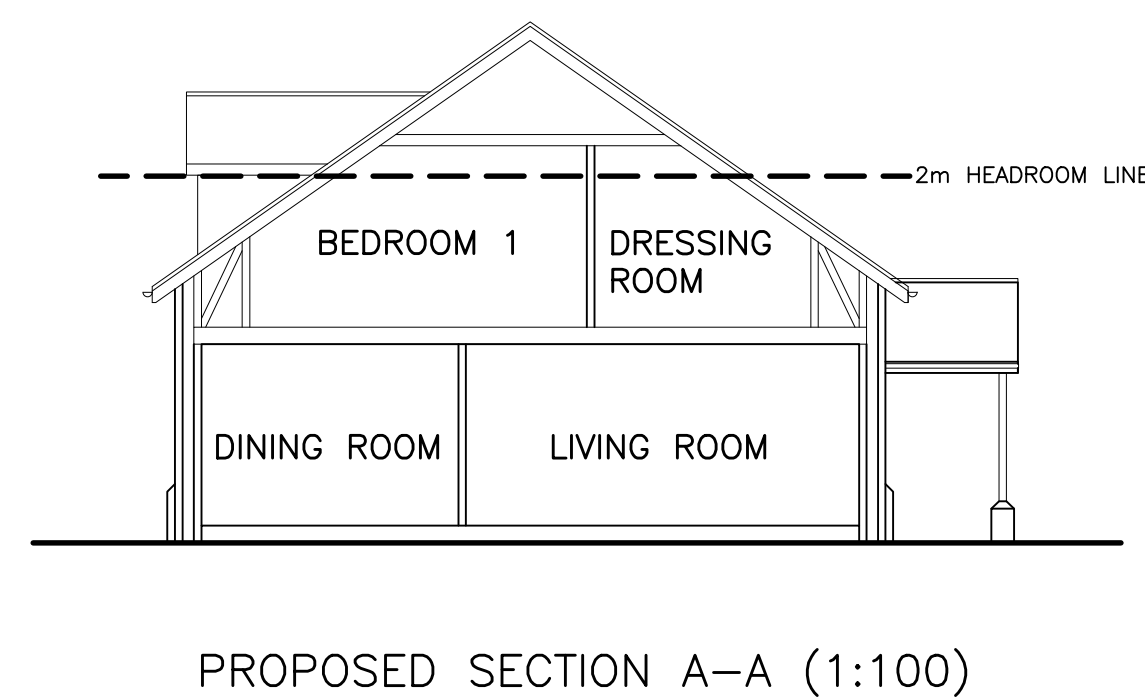
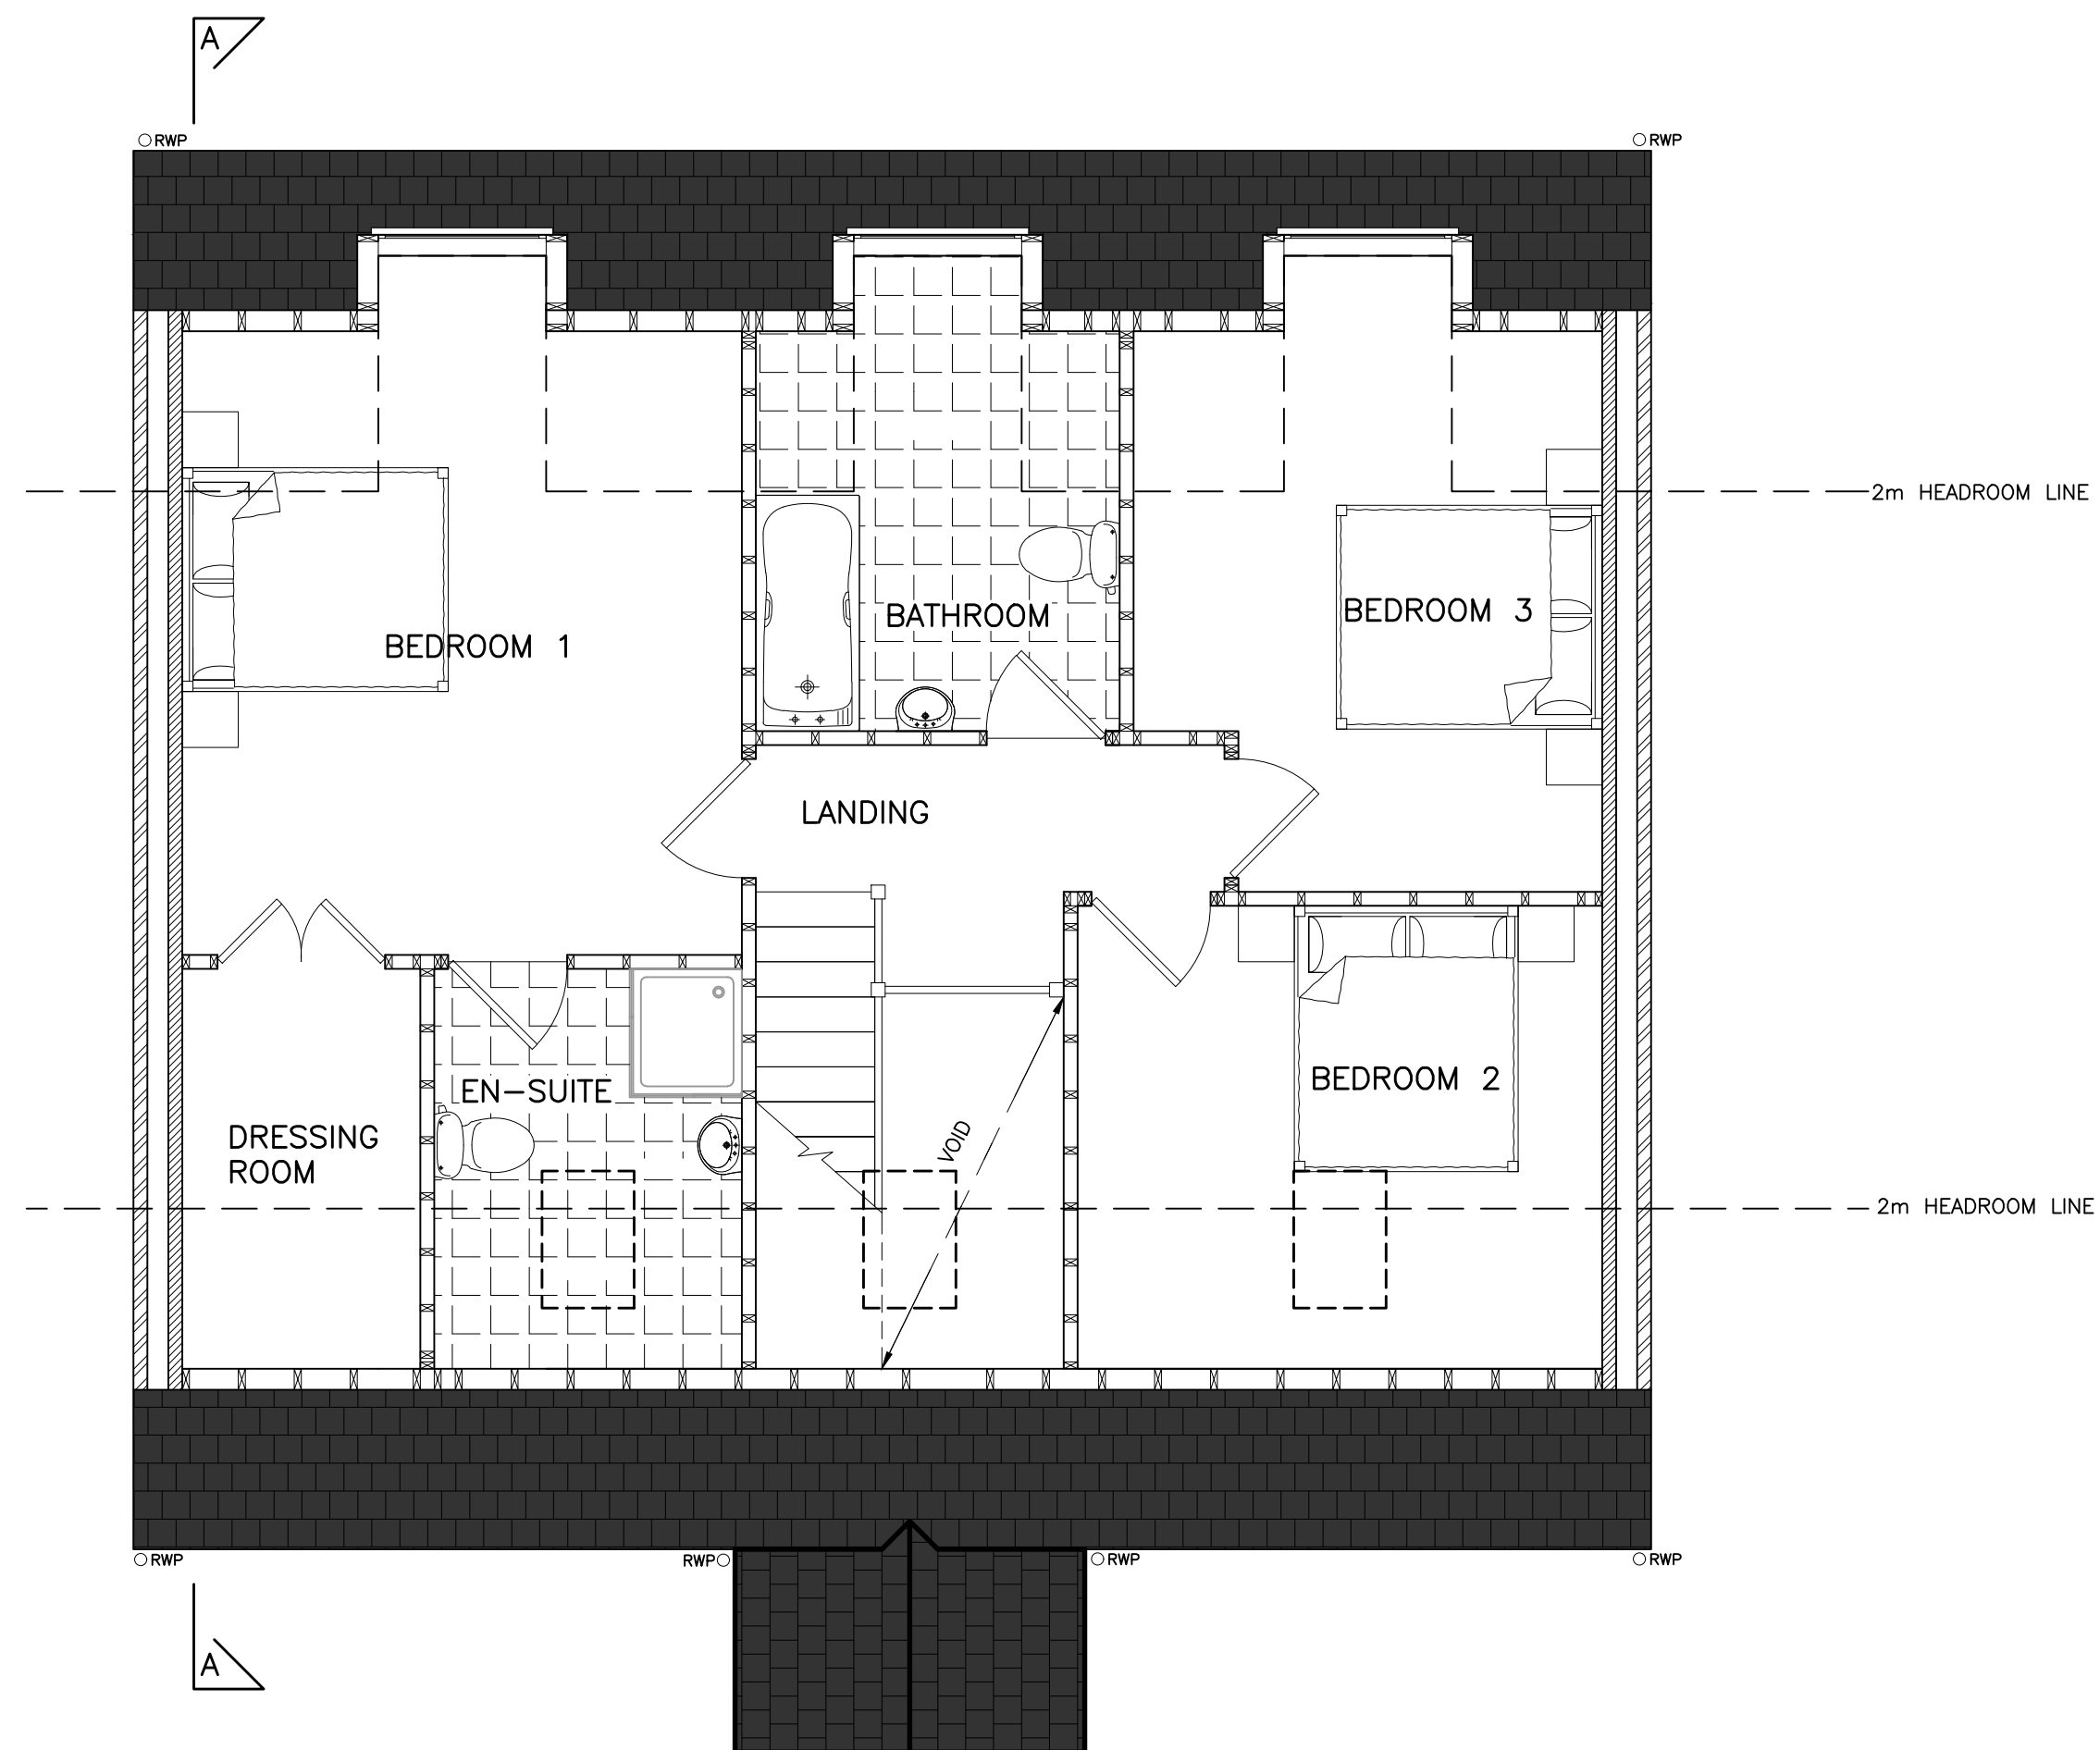


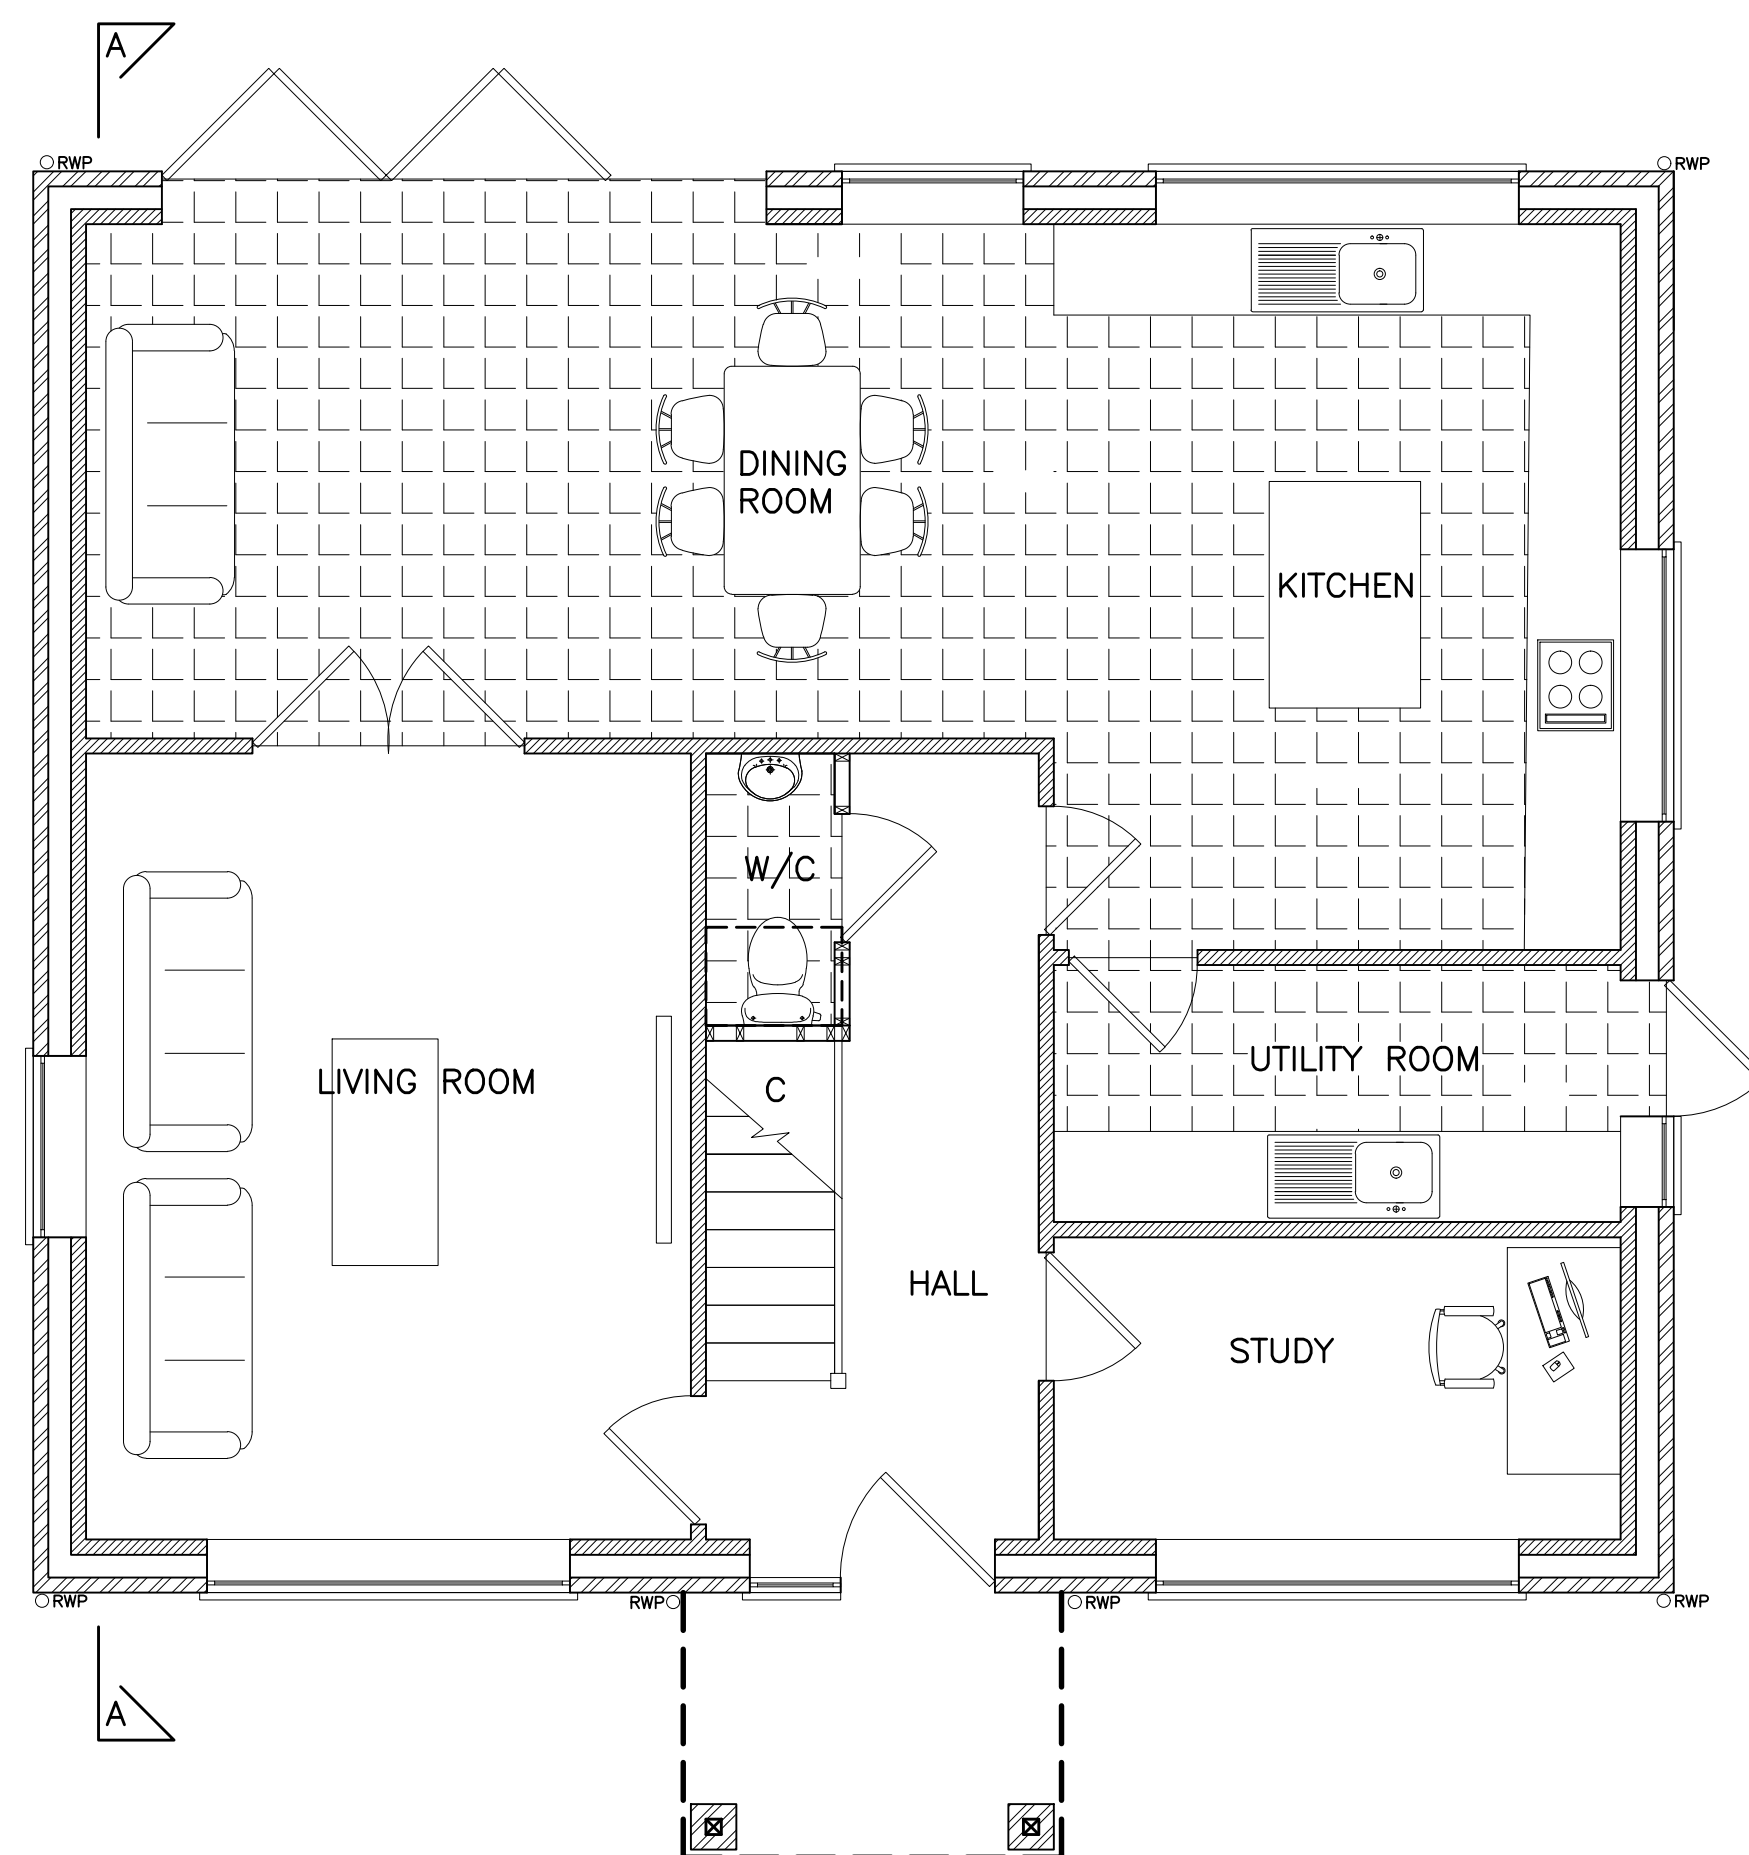

Copyright on all drawings prepared by Morton & Hall Consulting Limited is their property. Drawings and designs may not be reproduced in part or in whole without their written permission.

Please read, if in doubt ask. Change nothing without consulting the Engineer.

Contractor to check all dimensions on site before work starts or materials are ordered. If in doubt ask. All dimensions are in mm unless stated otherwise.

Where materials, products and workmanship are not fully specified they are to be of the standard appropriate to the work and suitable for the purpose stated or reasonably to be inferred from the drawings and specification. All work to be in accordance with good building practice and BS 8000 to the extent that the recommendations described are not contradicted.

Materials products and workmanship to comply with all British Standards and EN standards with, where appropriate, BS or EC marks.

All products and materials to be handled, stored, prepared and used or fixed in accordance with the manufacturers current recommendations.

The contractor is to arrange inspections of the works by the BCO (or NHBC) as required by the Building Regulations and is to obtain completion certificate and forward to the Engineer

All finishes, insulation and damp-proofing to architect's details

|                  |                                                                           |                                              |
|------------------|---------------------------------------------------------------------------|----------------------------------------------|
|                  |                                                                           |                                              |
| D<br>C<br>B<br>A | DIMS REMOVED<br>PLANNERS' CHANGES<br>CLIENTS' CHANGES<br>CLIENTS' CHANGES | OCT 2023<br>APR 2023<br>SEP 2022<br>SEP 2022 |
|                  | REVISIONS                                                                 | DATE                                         |

# MORTON & HALL

## CONSULTING LIMITED

**CONSULTING STRUCTURAL ENGINEERS**

1 Gordon Avenue,  
March,  
Cambridgeshire,  
PE15 8AJ



Tel: 01354 635454  
 Fax: 01354 660407  
 E-mail: [info@mortonandhall.co.uk](mailto:info@mortonandhall.co.uk)  
 Website: [www.mortonandhallconsultingengineers.co.uk](http://www.mortonandhallconsultingengineers.co.uk)



**LABC**  
BUILDING EXCELLENCE AWARDS  
winner



**LABC**  
BUILDING EXCELLENCE AWARDS



**Fenland District Council**  
**Building**  
Design Awards  
Building Excellence in Fenland

|         |                                                                         |
|---------|-------------------------------------------------------------------------|
| CLIENT  | J.M.Builds Ltd.                                                         |
| PROJECT | Land South Of 37A<br>Westfield Road, Manea<br>Cambridgehire<br>PE15 0LS |

TITLE

PLOT 1 & 2  
Proposed Plans, Elevations  
& Section

|                     |                                         |               |
|---------------------|-----------------------------------------|---------------|
| DRAWN<br>G. Boreham |                                         | DATE OF ISSUE |
| CHECKED             |                                         |               |
| DATE<br>Sep 2022    | DRAWING NUMBER<br>H8186/04 <sub>D</sub> |               |
| SCALE<br>As Shown   |                                         |               |